

PROPOSAL:
EARLY LEARNING & CHILD CARE CENTER


| P DRAWING LIST | |
|----------------|--------------------------|
| PAGE | DRAWING |
| TS1 | EXISTING TOPOGRAPHY PLAN |
| TS2 | COVER PAGE |
| TS3 | OVERALL SITE PLAN |
| TS4 | DESIGN RESPONSE |
| TS5 | CONCEPT PLAN |
| TS6 | SEASONS |
| TS7 | DETAILED LANDSCAPE PLAN |
| TS8 | SHADING DIAGRAM |
| TS9 | LANDSCAPE PLAN |



| | | | | |
|---|--|--|--|--|
|  | ALL COPYRIGHT AND DESIGN RIGHTS RESERVED. THIS DRAWING IS THE PROPERTY OF PD STUDIO AND IS NOT TO BE REPRODUCED OR USED IN ANY MANNER WITHOUT THE WRITTEN PERMISSION OF PD STUDIO. | DRAWN BY CHECKED BY DATE | PROJECT PROJECT NO. PROJECT NAME | SHEET NO. SHEET TOTAL TOWN PLANNING DRAWINGS ONLY SET OF DRAWINGS FOR CONSIDERATION |
| | DRAWN FOR PROJECT NAME PROJECT NO. PROJECT NAME | COVER PAGE TOWN PLANNING & CHILD CARE CENTER 222 CLARKES ROAD, BROOKFIELD PROJECT NO. | PROJECT NO. PROJECT NAME PROJECT ADDRESS | SHEET NO. SHEET TOTAL TOWN PLANNING DRAWINGS ONLY SET OF DRAWINGS FOR CONSIDERATION |

Item 12.10 Planning Application PA 2019/6759 - use and development of the land for a child care centre with associated car parking and landscaping and erect and display a business identification sign At 222 clarkes road brookfield

Appendix 2 Development Plans - dated 29 June 2020

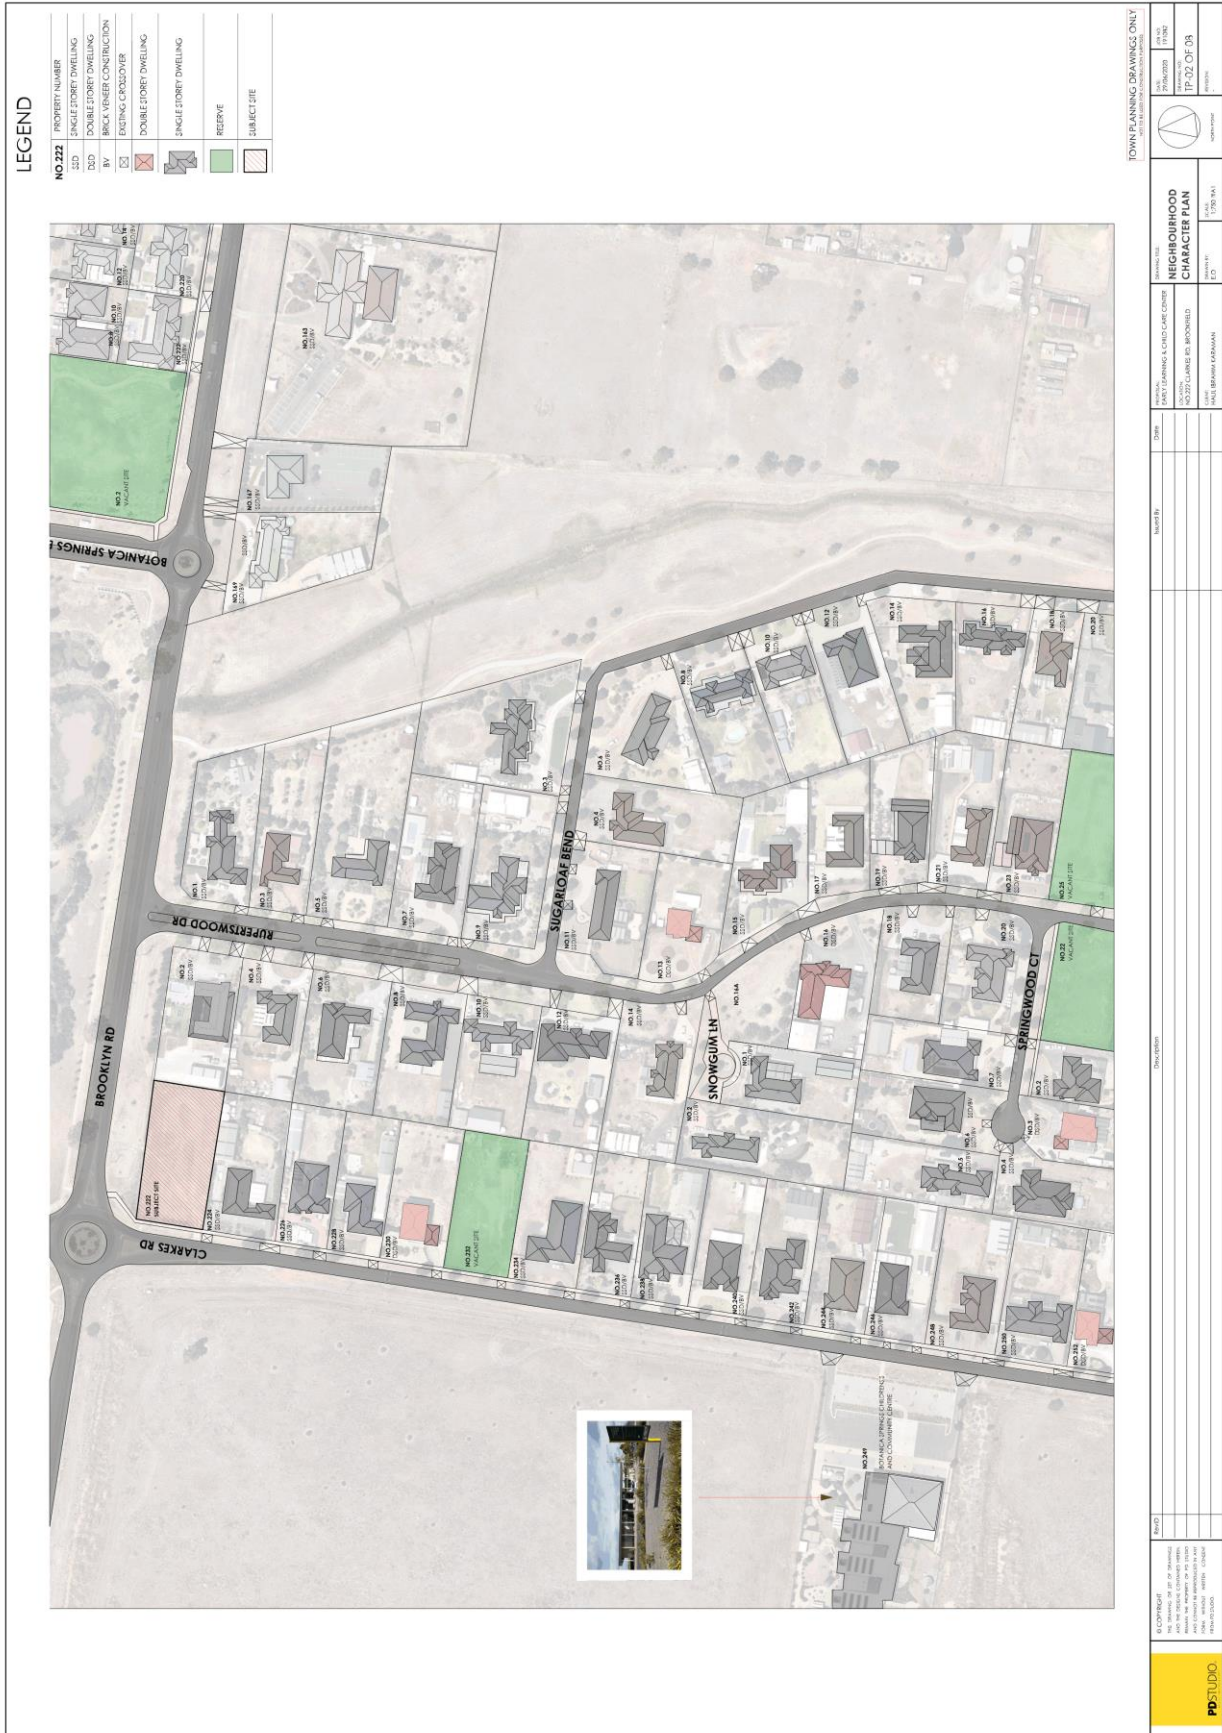

Item 12.10 Planning Application PA 2019/6759 - use and development of the land for a child care centre with associated car parking and landscaping and erect and display a business identification sign At 222 clarkes road brookfield

Appendix 2 Development Plans - dated 29 June 2020

BROOKLYN ROAD

CLARKES ROAD

LOT 12 SINGLE STOREY BUILDING

SINGLE STOREY BUILDING (PA 2019/6759)

PLAN OF SUBDIVISION

EXISTING FEATURE SURVEY PLAN

TOWN PLANNING DRAWING ONLY

DATE: 29/06/2020
 DRAWN BY: [Name]
 CHECKED BY: [Name]
 PROJECT NO: PA 2019/6759
 DRAWING NO: [Number]
 SCALE: 1:500
 SHEET NO: [Number]
 PROJECT TITLE: [Title]
 CLIENT: [Client Name]

| NO. | REVISION | DATE |
|-----|-------------------|------------|
| 1 | ISSUED FOR PERMIT | 29/06/2020 |
| 2 | REVISED | 29/06/2020 |

PROJECT TITLE: PA 2019/6759

DATE: 29/06/2020

DRAWN BY: [Name]

CHECKED BY: [Name]

PROJECT NO: PA 2019/6759


DRAWING NO: [Number]

SCALE: 1:500

SHEET NO: [Number]

PROJECT TITLE: [Title]

CLIENT: [Client Name]

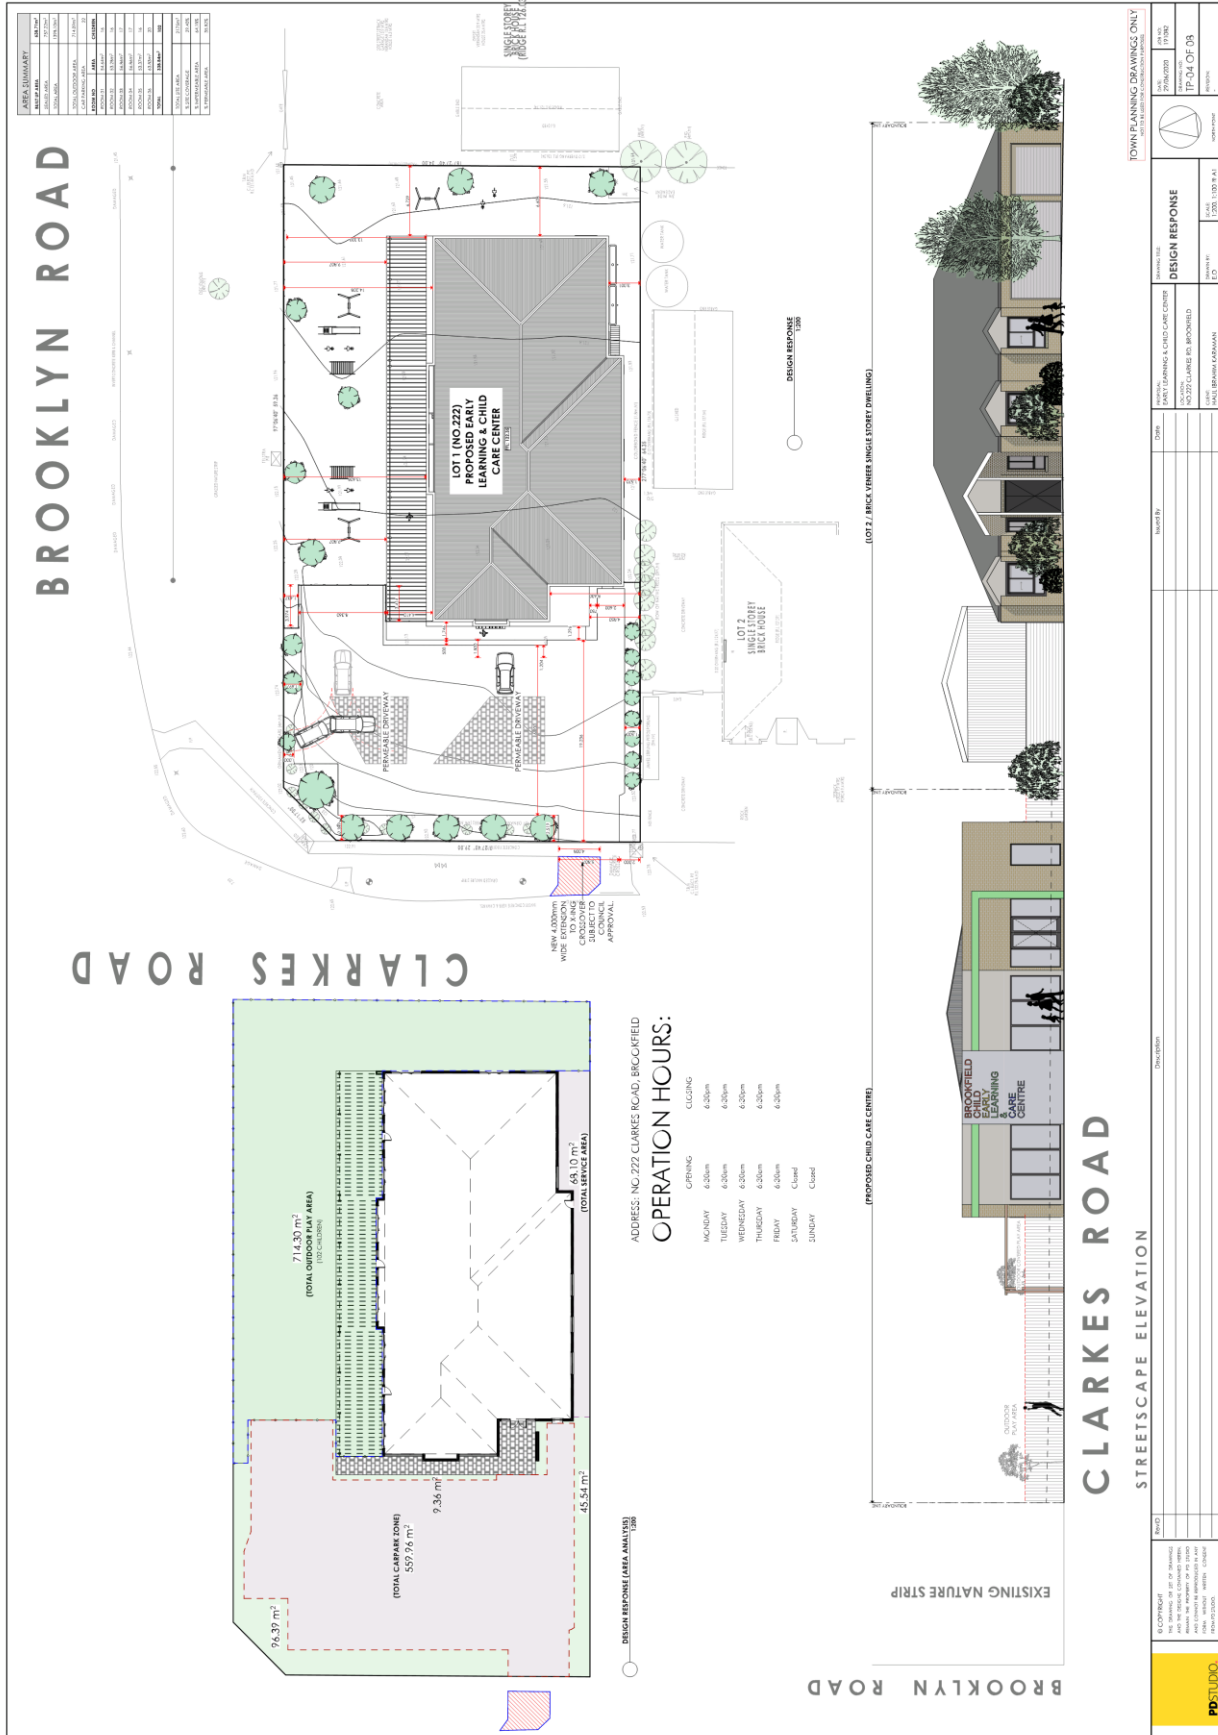

Item 12.10 Planning Application PA 2019/6759 - use and development of the land for a child care centre with associated car parking and landscaping and erect and display a business identification sign At 222 clarkes road brookfield

Appendix 2 Development Plans - dated 29 June 2020



Item 12.10 Planning Application PA 2019/6759 - use and development of the land for a child care centre with associated car parking and landscaping and erect and display a business identification sign At 222 clarkes road brookfield

Appendix 2 Development Plans - dated 29 June 2020



WEST ELEVATION (1/50)

OPERATION HOURS:

| DAY | OPENING | CLOSING |
|-----------|---------|---------|
| MONDAY | 6:30am | 6:30pm |
| TUESDAY | 6:30am | 6:30pm |
| WEDNESDAY | 6:30am | 6:30pm |
| THURSDAY | 6:30am | 6:30pm |
| FRIDAY | 6:30am | 6:30pm |
| SATURDAY | Close | Close |
| SUNDAY | Close | Close |

ADDRESS: NO. 222 CLARKES ROAD, BROOKFIELD

TOWN PLANNING DRAWINGS ONLY
 NOT TO BE USED FOR CONSTRUCTION PURPOSES


| NO. | DATE | BY | REVISION |
|-----|------|----|----------|
| | | | |
| | | | |
| | | | |

PROJECT: BROOKFIELD CHILD EARLY LEARNING & CARE CENTRE
 DRAWN BY: [Name]
 CHECKED BY: [Name]
 DATE: 29/06/2020
 SCALE: 1:50 (A1)
 SHEET NO: 1P-07 OF 08

PD-STUDIO

Item 12.10 Planning Application PA 2019/6759 - use and development of the land for a child care centre with associated car parking and landscaping and erect and display a business identification sign At 222 clarkes road brookfield

Appendix 2 Development Plans - dated 29 June 2020

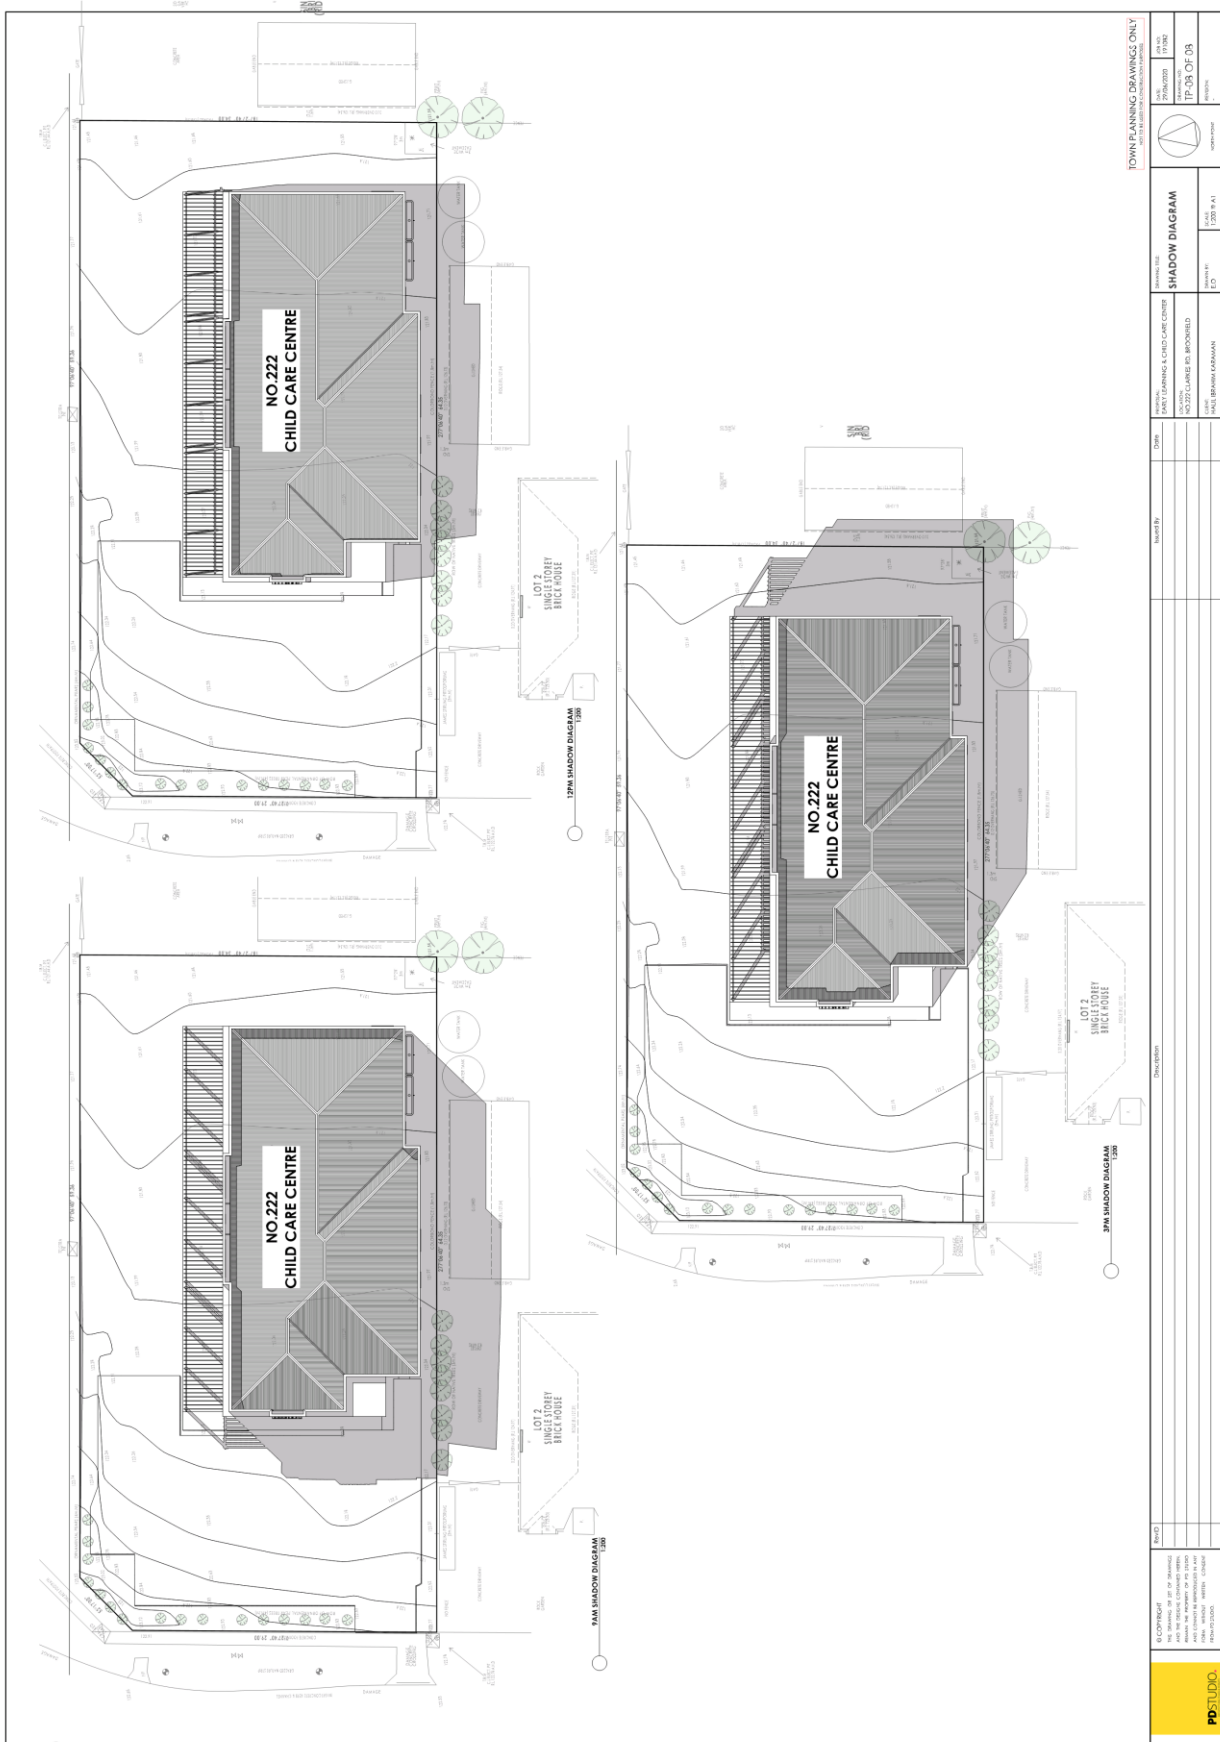

| | | | | | |
|--|--|---|---|---|---|
| <p>PD STUDIO</p> <p>1/1 COPYRIGHT © PD STUDIO ALL RIGHTS RESERVED NO PART OF THIS DOCUMENT OR ITS CONTENTS MAY BE REPRODUCED OR TRANSMITTED IN ANY FORM OR BY ANY MEANS, ELECTRONIC OR MECHANICAL, WITHOUT PERMISSION FROM PD STUDIO.</p> | | <p>DATE: 29/06/2020</p> <p>DRAWN BY: J.C.</p> <p>CHECKED BY: J.C.</p> <p>DATE: 29/06/2020</p> | <p>PROJECT: 2019/6759 - USE AND DEVELOPMENT OF THE LAND FOR A CHILD CARE CENTRE WITH ASSOCIATED CAR PARKING AND LANDSCAPING AND ERECT AND DISPLAY A BUSINESS IDENTIFICATION SIGN AT 222 CLARKES ROAD BROOKFIELD</p> <p>DATE: 29/06/2020</p> <p>PROJECT: 2019/6759 - USE AND DEVELOPMENT OF THE LAND FOR A CHILD CARE CENTRE WITH ASSOCIATED CAR PARKING AND LANDSCAPING AND ERECT AND DISPLAY A BUSINESS IDENTIFICATION SIGN AT 222 CLARKES ROAD BROOKFIELD</p> | <p>PROJECT TITLE: SHADOW DIAGRAM</p> <p>SCALE: 1:200 (P.A.)</p> | <p>DATE: 29/06/2020</p> <p>PROJECT: 2019/6759 - USE AND DEVELOPMENT OF THE LAND FOR A CHILD CARE CENTRE WITH ASSOCIATED CAR PARKING AND LANDSCAPING AND ERECT AND DISPLAY A BUSINESS IDENTIFICATION SIGN AT 222 CLARKES ROAD BROOKFIELD</p> |
|--|--|---|---|---|---|

Item 12.10 Planning Application PA 2019/6759 - use and development of the land for a child care centre with associated car parking and landscaping and erect and display a business identification sign At 222 clarkes road brookfield

Appendix 2 Development Plans - dated 29 June 2020

