


# PROPOSED SITE PLAN

Brookside Recreation Reserve - 72 Caroline Springs Blvd, Caroline Springs

DATE: 10.02.2021  
 DRAWN BY: MP  
 SCALE @ A1: 1:100  
 SCALE @ A3: 1:200  
 REVISION: B




 


DATE: 10.02.2021  
 DRAWN BY: M/P  
 SCALE @ A1: 1:100  
 SCALE @ A3: 1:200  
 REVISION: B

# PROPOSED FLOOR PLAN

Brookside Recreation Reserve - 72 Caroline Springs Blvd, Caroline Springs

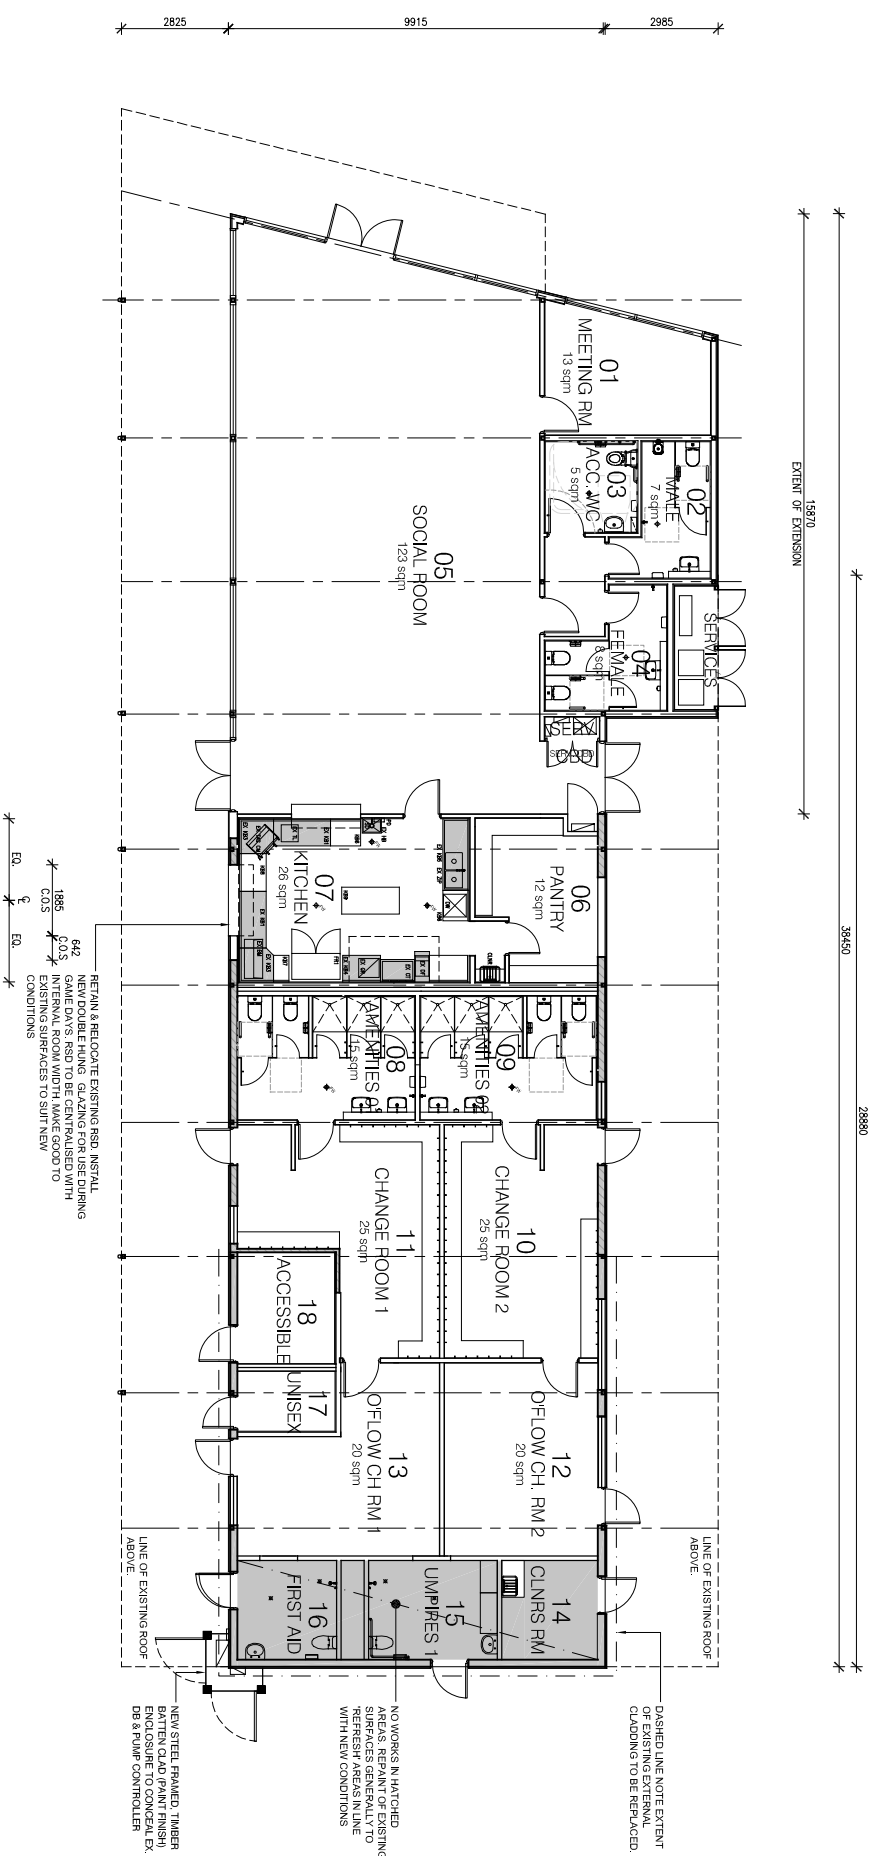

JOB NO.: 19328 TP04

 





DATE: 10.02.2021  
 DRAWN BY: M/P  
 SCALE @ A1: 1:100  
 SCALE @ A3: 1:200  
 REVISION: B


# EXISTING / DEMO ELEVATIONS

## Brookside Recreation Reserve - 72 Caroline Springs Blvd, Caroline Springs


JOB NO.: 19328

TP06

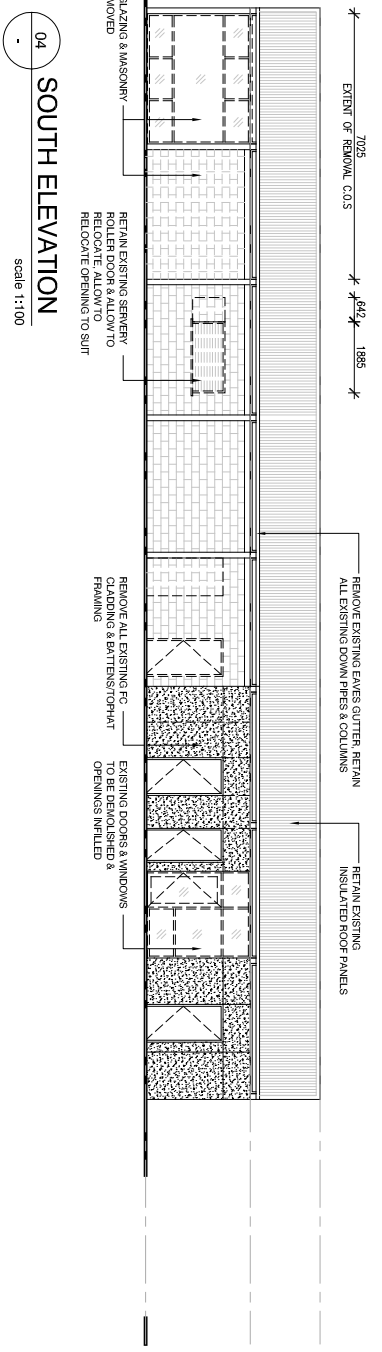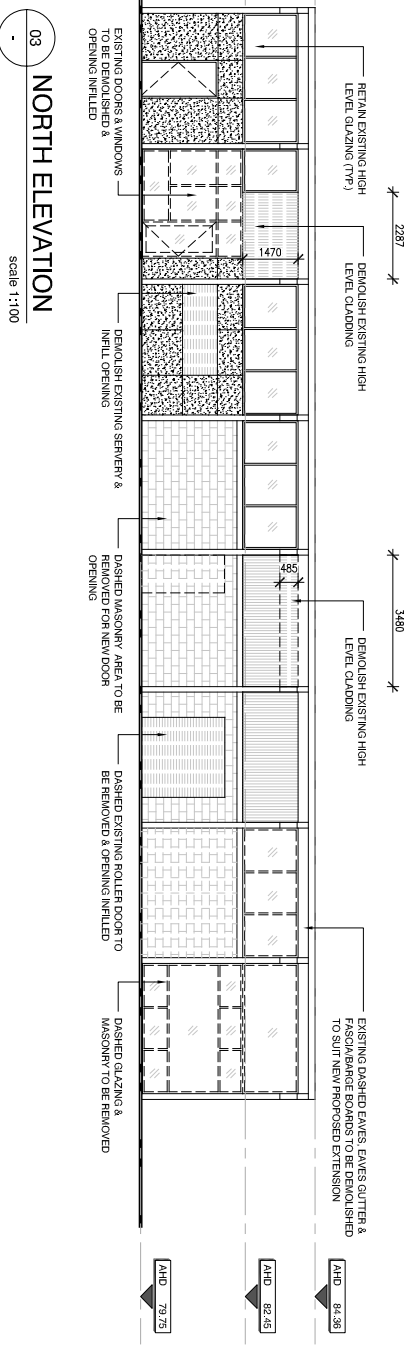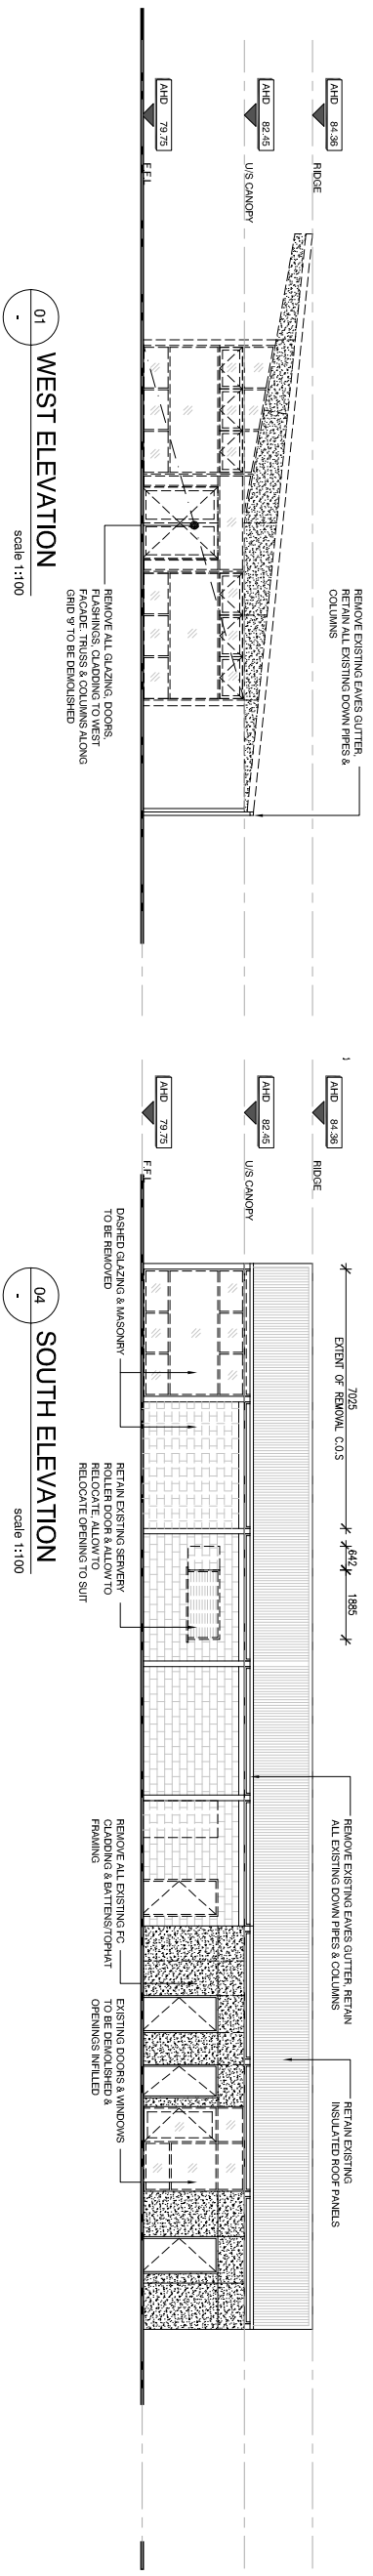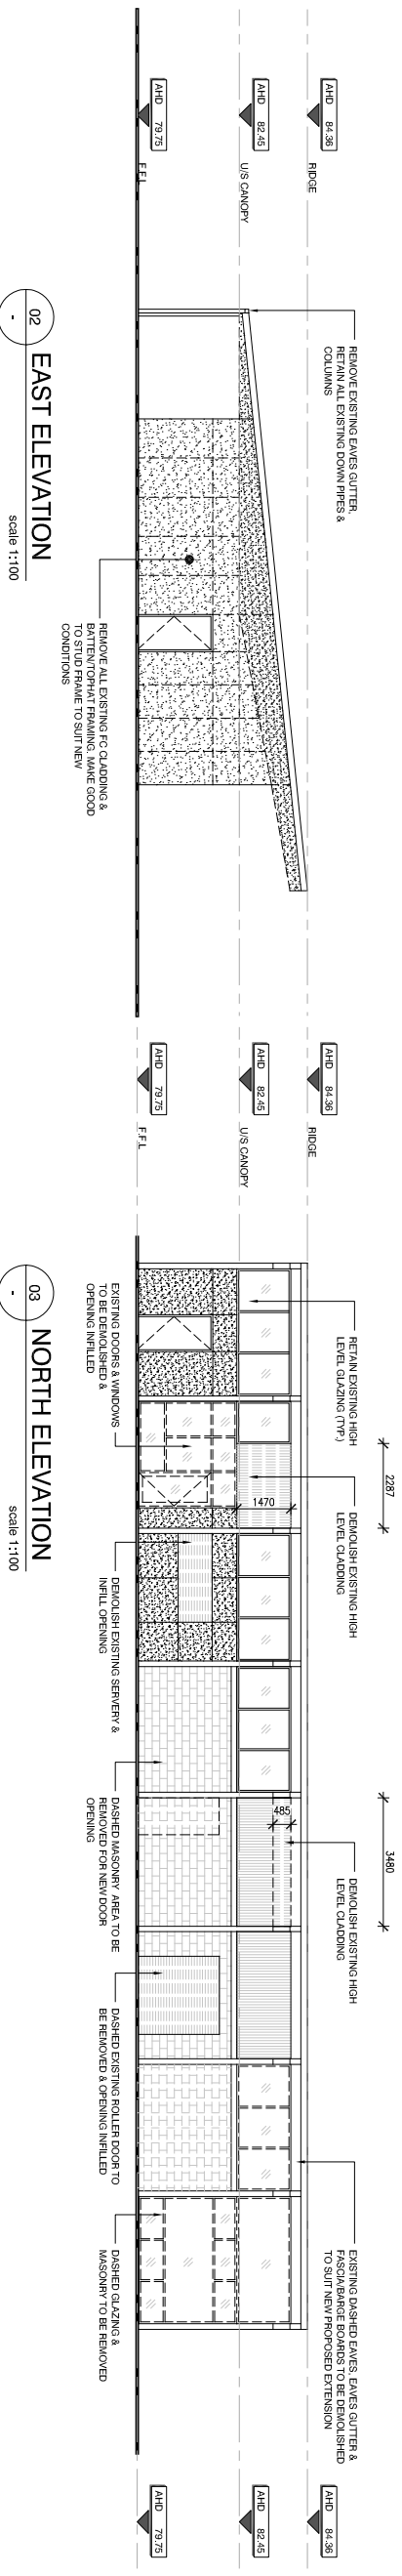


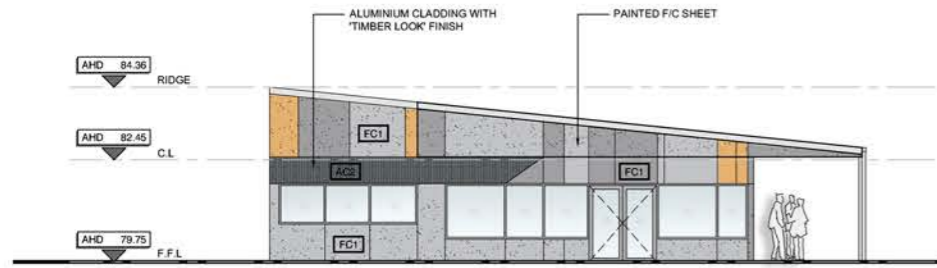

01 WEST ELEVATION  
scale 1:100

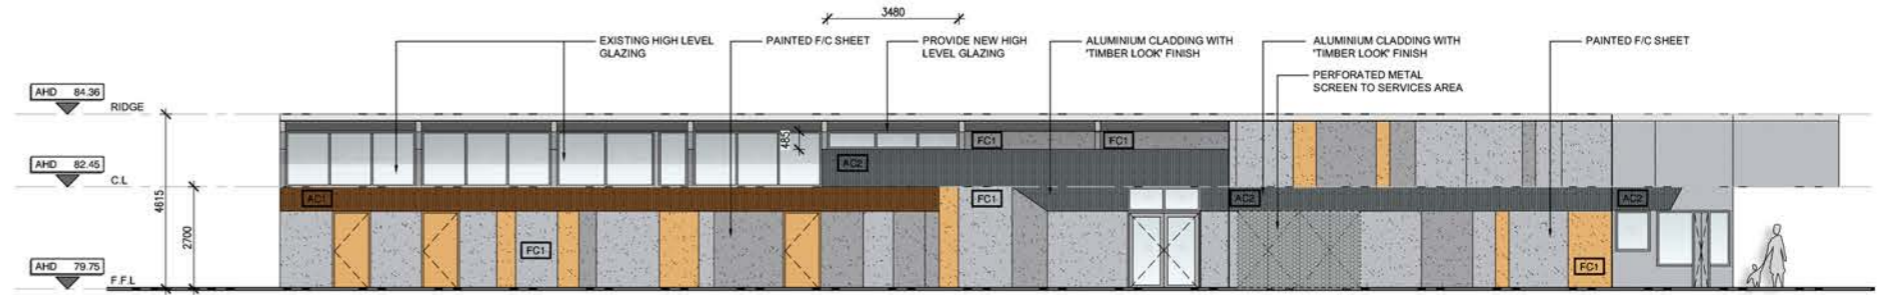

03 NORTH ELEVATION  
scale 1:100

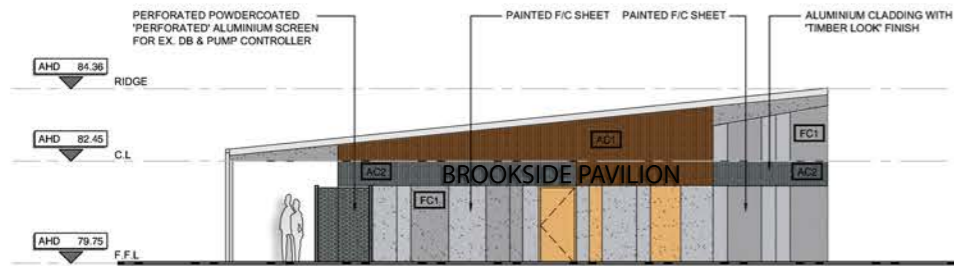

02 EAST ELEVATION  
scale 1:100




04 SOUTH ELEVATION  
scale 1:100

# PROPOSED ELEVATIONS

Brookside Recreation Reserve - 72 Caroline Springs Blvd, Caroline Springs

JOB NO: 19328 TP07

 

DATE: 10.02.2021  
DRAWN BY: MP  
SCALE @ A1: 1:100  
SCALE @ A3: 1:200  
REVISION: B

**JMA ARCHITECTS**  
140 Gladstone Street  
South Melbourne Victoria 3205  
T +613 9699 1800 F +613 9699 1808  
W www.jmarchitects.com.au  
ACN 007 406 206

© JAMES MELLAR ARCHITECTS. THIS DRAWING IS PROTECTED BY COPYRIGHT.