



TOWN PLANNING ARCHITECTS <small>PORT PHILIP BUILDING SERVICES PTY LTD 143 BROOKLYN ROAD, BROOKFIELD VIC 3100 PH: 03 9594 1111 WWW.TOWNPLANNINGARCHITECTS.COM.AU ARCHITECTS (Registration No. 13144)</small>		PROJECT: PROPOSED CHILDCARE CENTRE	ADDRESS: 143 BROOKLYN ROAD, BROOKFIELD 3100 CLIENT: HAN
DRAWING TITLE: GROUND FLOOR PLAN		PROPOSED CONDITIONS DESIGNED: MR CHECKED: TC DATE: 30/03/17 DRAWING No.: TP-11 OF: TP-15	
SCALE: 1:100 @ A 2		DATE: _____ REVISION: _____ No: _____ BY: _____	

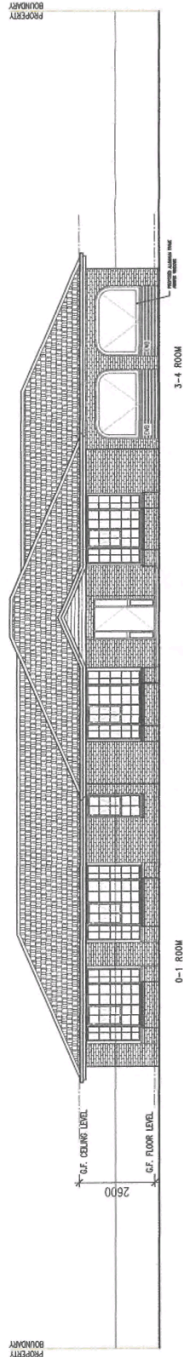


FRONT/ NORTH ELEVATION

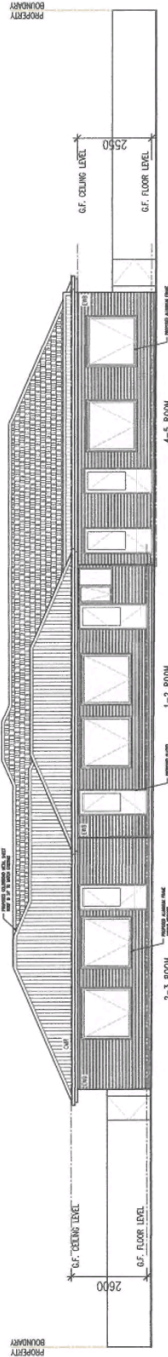

REAR/ SOUTH ELEVATION

MATERIAL KEY:

EWB ENGINEERED WEATHERBOARD CLADDING IN BULLOCK SHELL HAVEN™ FINISH OR SIMILAR

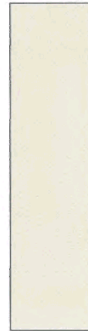

EWB COLORBOND METAL SHEET ROOF CLADDING IN ABB AUSTRALBRICKS, BRICKS IN CHARLTON OR SIMILAR



ALUMINIUM FRAMED WINDOWS & DOORS POWDERCOATED IN "BRONZE" TO MATCH EXISTING.



TOWN PLANNING ARCHITECTS

PROJECT: PROPOSED CHILDCARE CENTRE

ADDRESS: 143 BROOKLYN ROAD, BROOKFIELD 3338

CLIENT: HAN


DATE: 30/09/17

SCALE: 1:100 @ A2


THE DRAWING IS ALL THINGS REMAINS THE COPYRIGHT OF TOWN PLANNING ARCHITECTS

DRAWING TITLE:		ELEVATIONS 1	
PROPOSED CONDITIONS		DRAWN	
DESIGNED	IMR	SCHEME No.	4
CHECKED	TC	JOB No.	1703BROOK
DATE	30/09/17	DRAWING No.	TP-12
DATE	REVISION:	No.	BY:


PROPOSED CHILDCARE CENTRE
143 BROOKLYN ROAD, BROOKFIELD, 3338

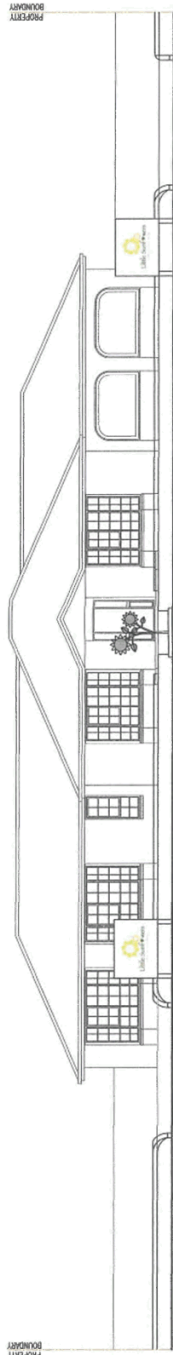

FRONT/ NORTH ELEVATION
(WITH SIGNAGE & SCULPTURE)

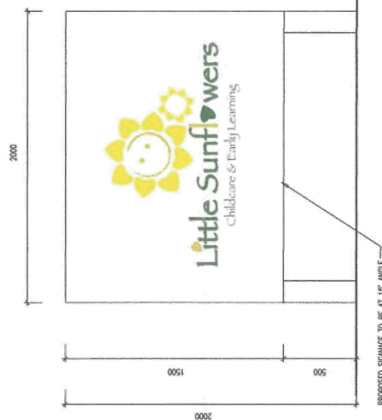

SIGNAGE DETAIL
SCALE 1:20

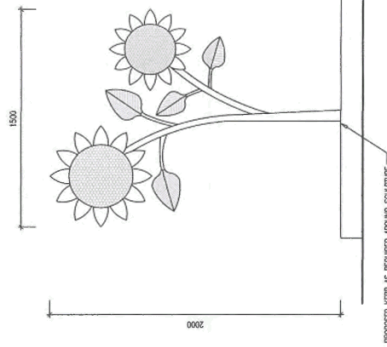

SCULPTURE DETAIL
SCALE 1:20

PROJECT: PROPOSED CHILDCARE CENTRE	ADDRESS: 143 BROOKLYN ROAD, BROOKFIELD 3338 CLIENT: HAN	TOWN PLANNING 		DRAWING TITLE: SIGNAGE & SCULPTURE ELEVATION & DETAILS	
		THIS DRAWING AT ALL TIMES REMAINS THE COPYRIGHT OF PRBS ARCHITECTS SERVICES		PROPOSED CONDITIONS DESIGNED: IMR CHECKED: TC DATE: 30/03/17 SCALE: 1:100 @ A.2	
PROJECT: PROPOSED CHILDCARE CENTRE ADDRESS: 143 BROOKLYN ROAD, BROOKFIELD 3338 CLIENT: HAN		DRAWING No. TP-14 of TP-15		DRAWING No. 4 JOB No. 1702BROOK	
PROJECT: PROPOSED CHILDCARE CENTRE ADDRESS: 143 BROOKLYN ROAD, BROOKFIELD, 3338		No. BY:		No. BY:	
PROJECT: PROPOSED CHILDCARE CENTRE ADDRESS: 143 BROOKLYN ROAD, BROOKFIELD, 3338		DATE:		REVISION:	