

This document has been made available for the sole purpose of enabling its consideration and review as part of the planning process under the *Planning and Environment Act 1987*. The documents must not be used for any purpose which may breach Copyright or Privacy Laws. By taking a copy of this document you acknowledge and agree that you will only use the document for the purpose specified above and that any dissemination, distributions or copying of this document is strictly prohibited.

MICHAEL SMITH AND ASSOCIATES
Landscape Architecture and Urban Design
Office: 1st floor, 497 Whitehorse Road, Bayside VIC 3103
1000 St Albans Street, Camberwell VIC 3124
Tel: 9830 0414
Fax: 9830 2555
Email: msa@msalandscape.com.au

PRINT ISSUES
1:1 scale - 1 sheet - 10 sheets
A3 scale - 1 sheet - 10 sheets
A4 scale - 1 sheet - 10 sheets
A5 scale - 1 sheet - 10 sheets
A6 scale - 1 sheet - 10 sheets

MP03-GOLD STAY TOURIST AND CARAVAN PARK - MASTER PLAN, STAGE 1, DIGGERS REST
Client: D Slaviero

PROJECT INFORMATION
Drawing No.: 17-032
Drawing No.: Sheet 2 of 2

0 2 4 6 8 10m
SCALE 1:500 (A3 SHEET)

MP03-GOLD STAY TOURIST AND CARAVAN PARK - MASTER PLAN, STAGE 1, DIGGERS REST
MR. D.SLAVIERO - RESIL PTY LTD

This document has been made available for the sole purpose of enabling its consideration and review as part of the planning process under the *Planning and Environment Act 1987*. The documents must not be used for any purpose which may breach *Copyright or Privacy Laws*. By taking a copy of this document you acknowledge and agree that you will only use the document for the purpose specified above and that any dissemination, distributions or copying of this document is strictly prohibited.

9.0 x 5.2m Cabin for Gold Stay Tourist Park

Drawn By: LM	Dwg No: 29L162-01	Scale: 1:50	Issue No: A	Notes: This drawing should be used in conjunction with individual van specification sheets
Date: 11/04/18	Title: FLOOR PLAN			Title: 9m X 5.2m - RELOCATABLE BUILDING Gold Stay Tourist Park Old Calder Hwy Diggers Rest VIC 3427

JAYCO CORPORATION Pty Ltd.
ABN 79 301 036 487 ACN 005-266-691
1100 Old Calder Rd
Dandenong South Vic 3175
PH: 03 8792 2000 FX: 03 8792 2192
Park Cabins Planning Dept.

PDF created with pdfFactory Pro trial version www.pdffactory.com

W102 - Product Data/08 - Park Cabins/Layouts/Sheet Layouts/3/6 Unit (10.07m) 362.270.dwg, 16/04/2018 9:36:54 AM, pdfactory Pro, 1498485

PDF created with pdfactory Pro trial version www.pdfactory.com

This document has been made available for the sole purpose of enabling its consideration and review as part of the planning process under the *Planning and Environment Act 1987*. The documents must not be used for any purpose which may breach Copyright or Privacy Laws. By taking a copy of this document you acknowledge and agree that you will only use the document for the purpose specified above and that any dissemination, distributions or copying of this document is strictly prohibited.

Series - 30.6.A
11.0 x 5.2m Cabin

Drawn By: LM

Date: 11/04/18

Dwg No: 36L270-01

Title: FLOOR PLAN

Scale: 1:50

Issue No: A

Notes: This drawing should be used in conjunction with individual van specification sheets

Title: 11m X 5.2m - RELOCATABLE BUILDING

Gold Stay Tourist Park
Old Calder Hwy Diggers Rest VIC 3427

JAYCO CORPORATION Pty Ltd.
ABN 79 301 036 487 ACN 005-566-691
Head Office:
Dandenong South, Vic 3175
PH: 03 8792 2000 FX: 03 8792 2192
Park Cabins Planning Dept.

W:\02 - Product Data\08 - Park Cabins\Elevations\UNIT 361.270-03.dwg, 16/04/2018 8:33:18 AM, pdfactory Pro, 1498382

CL 3882 2400 FL 405 GR

SELECT COLOUR BARGE BOARD AND BARGE CAPPING

SIDING DOOR

IMPROVED ALUMINIUM SLIDING WINDOWS WITH CLEAR GLAZING & FLYSCREENS TO OPENABLE SASHES

TIMBER HANDRAILS

TIMBER STEPS - SUPPLIED BY OTHERS

COLORBOND CUSTOM ORB CLADDING

BASE BOARDS - SUPPLIED BY OTHERS

COLORBOND GUTTERS WITH FALLS TO DOWNPIPES

BATHROOM EXHAUST FAN WITH SELF CLOSING FLAP

RANGEHOOD EXHAUST FAN WITH SELF CLOSING FLAP

IMPROVED ALUMINIUM SLIDING WINDOWS WITH CLEAR GLAZING & FLYSCREENS TO OPENABLE SASHES

150 EAVE

DOWNPIPE

2400

2000

1100

ELEVATION A

ELEVATION B

ELEVATION D

PDF created with pdfactory Pro trial version www.pdfactory.com


This document has been made available for the sole purpose of enabling its consideration and is not to be used for any other purpose. It is to be used for any purpose which may breach Copyright or Privacy Laws. By taking a copy of this document you acknowledge and agree that you will only use the document for the purpose specified above and that any dissemination, distributions or copying of this document is strictly prohibited.

ELEVATION C is to be used for any purpose which may breach Copyright or Privacy Laws. By taking a copy of this document you acknowledge and agree that you will only use the document for the purpose specified above and that any dissemination, distributions or copying of this document is strictly prohibited.

Drawn By: LM	Dwg No: 361.270-03	Scale: 1:50	Issue No: A	Notes: This drawing should be used in conjunction with individual van specification sheets
Date: 11/04/18	Title: ELEVATIONS			Title: 1.1m X 5.2m - RELOCATABLE BUILDING Gold Stay Tourist Park Old Calder Hwy, Diggers Rest VIC 3427

JAYCO CORPORATION Pty Ltd.
ABN 79 301 038 487 ACN 005 266 691
Head Office
Dandenong South, Vic 3175
PH: 03 8792 2000 FX: 03 8792 2192
Park Cabins Planning Dept.

This document has been made available for the sole purpose of enabling its consideration and review as part of the planning process under the *Planning and Environment Act 1987*. The documents must not be used for any purpose which may breach Copyright or Privacy Laws. By taking a copy of this document you acknowledge and agree that you will only use the document for the purpose specified above and that any dissemination, distributions or copying of this document is strictly prohibited.

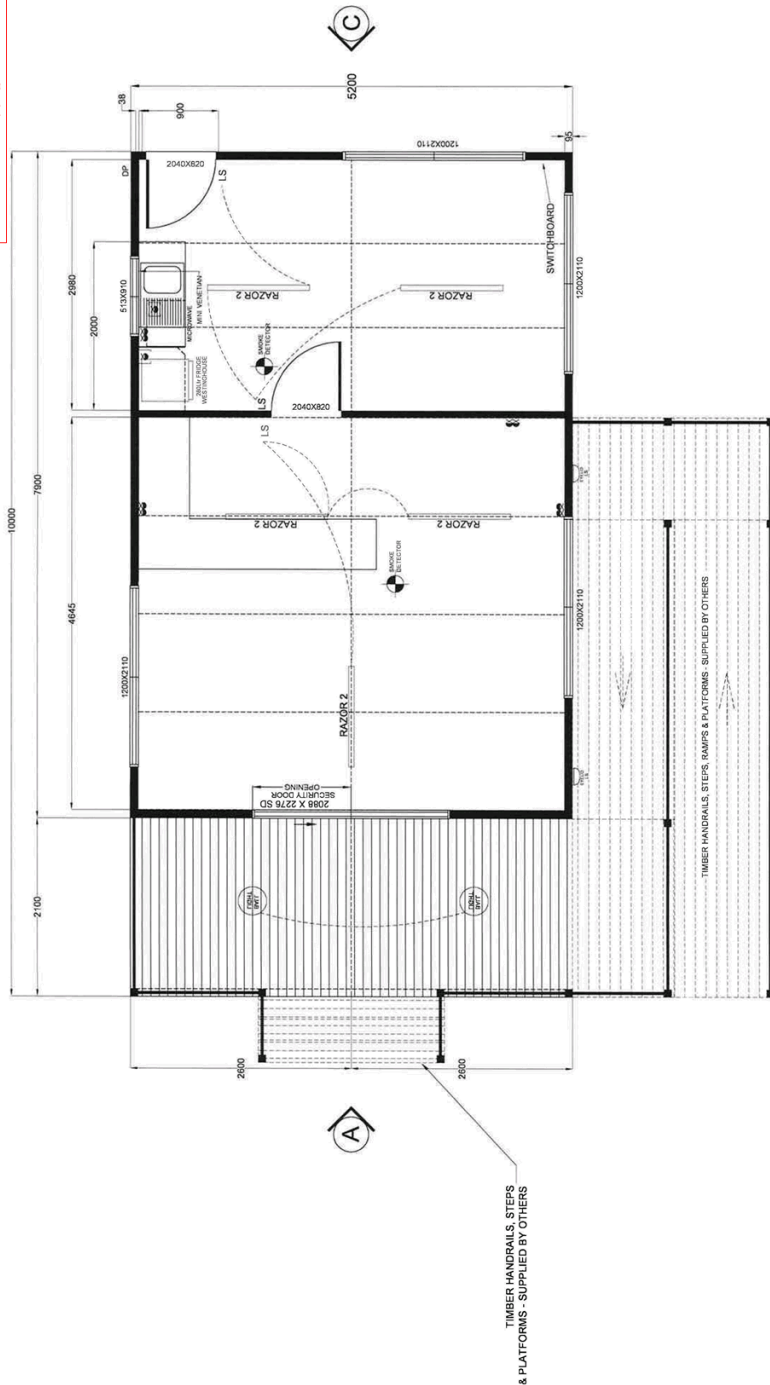

0 500 1000
SCALE


10.0 x 5.2m Office for Gold Stay Tourist Park



JAYCO CORPORATION Pty Ltd
 Head Office:
 4000
 Dandenong South Vic 3175
 PH: 03 8792 2000 FX: 03 8792 2192
 Park Cabins Planning Dept.

This drawing should be used in conjunction with individual van specification sheets
10m X 5.2m - RELOCATABLE BUILDING
 Gold Stay Tourist Park
 Old Calder Hwy Diggers Rest VIC 3427

Drawn By: LM	Dwg No: 32L088-01	Scale: 1:50	Issue No: A	Notes:
Date: 24/04/18	Title: FLOOR PLAN			

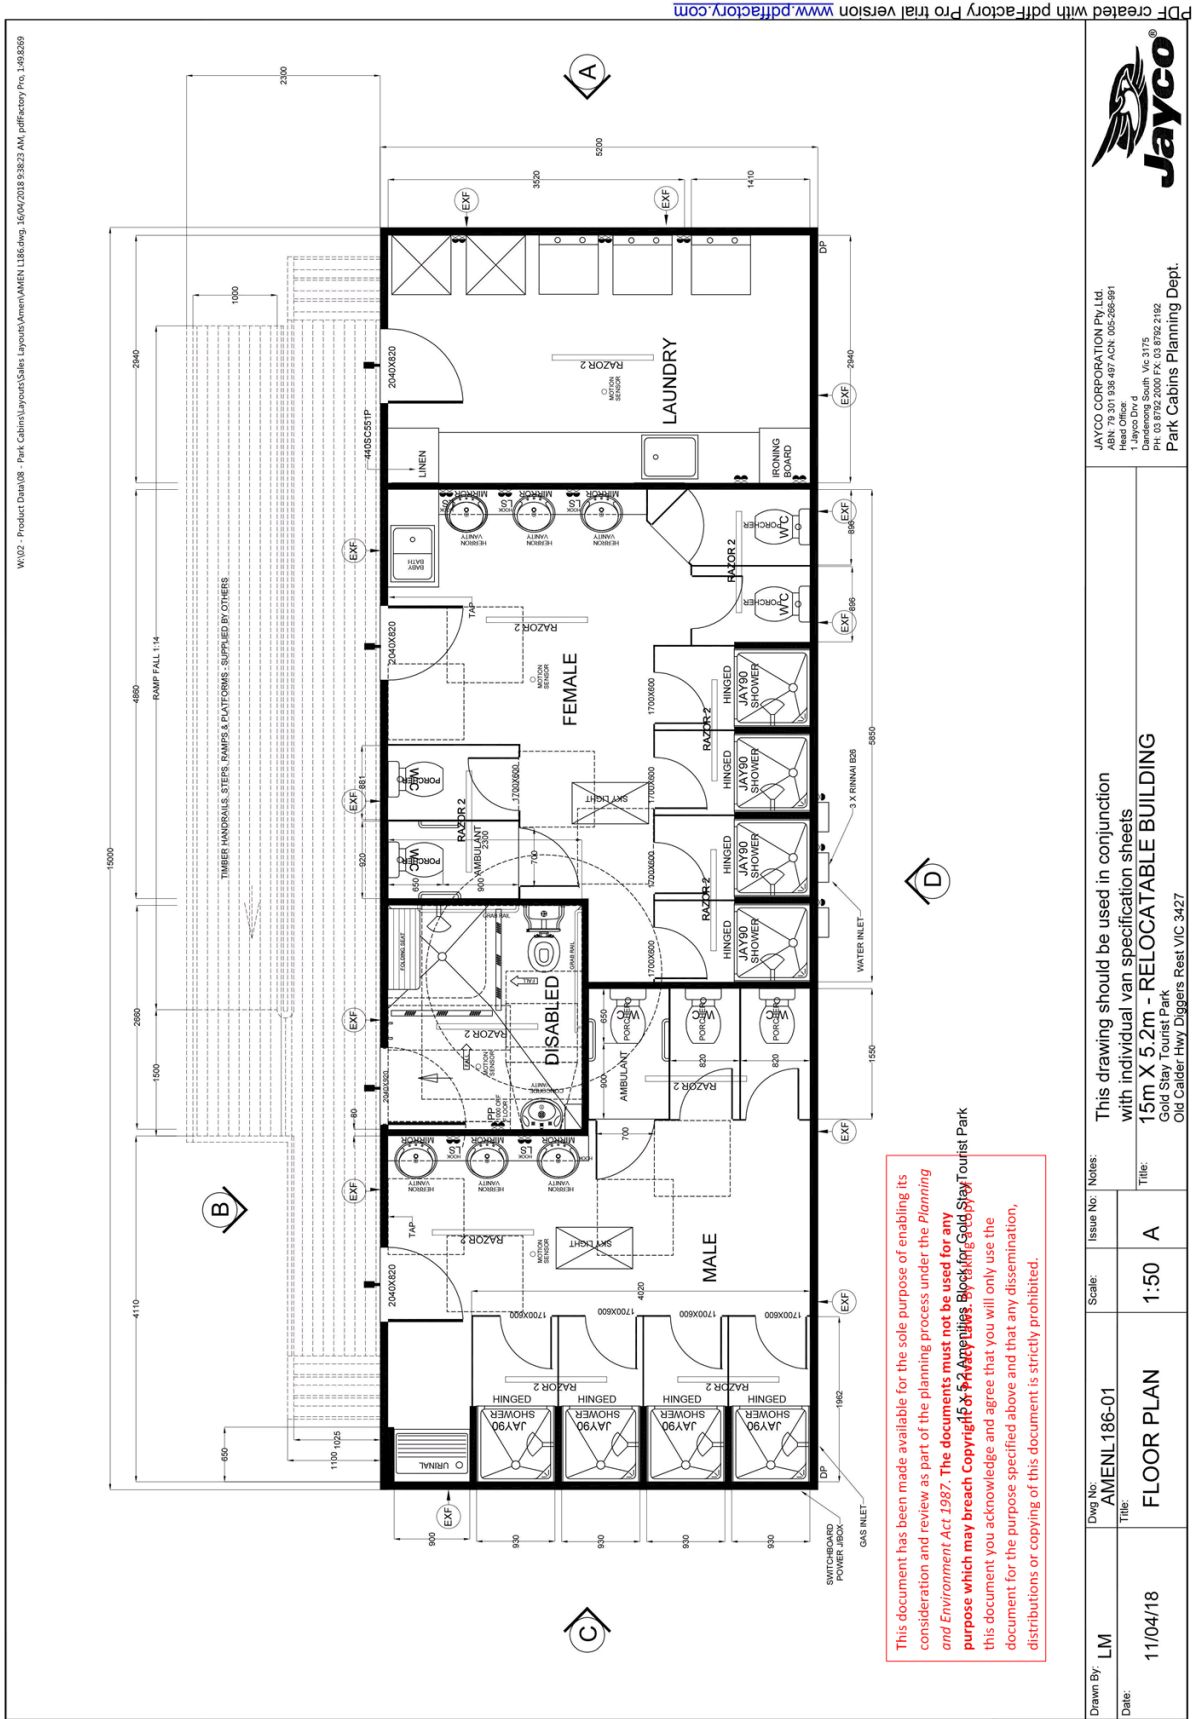


This document has been made available for the sole purpose of enabling its consideration and review as part of the planning process under the *Planning and Environment Act 1987*. The documents must not be used for any purpose which may breach *Copyright Act 1969* or *Copyright Act 1987*. This document you acknowledge and agree that you will only use the document for the purpose specified above and that any dissemination, distributions or copying of this document is strictly prohibited.




JAYCO CORPORATION Pty Ltd.
 ABN 79 301 038 487 ACN 005-506-691
 Head Office
 Dandenong South Vic 3175
 PH: 03 8792 2000 FX: 03 8792 2192
 Park Cabins Planning Dept.

This drawing should be used in conjunction with individual van specification sheets
15m X 5.2m - RELOCATABLE BUILDING
 Gold Stay Tourist Park
 Old Calder Hwy Diggers Rest VIC 3427

Drawn By: LM	Dwg No: AMENL186-01	Scale: 1:50	Issue No: A	Notes: This drawing should be used in conjunction with individual van specification sheets
Date: 11/04/18	Title: FLOOR PLAN			

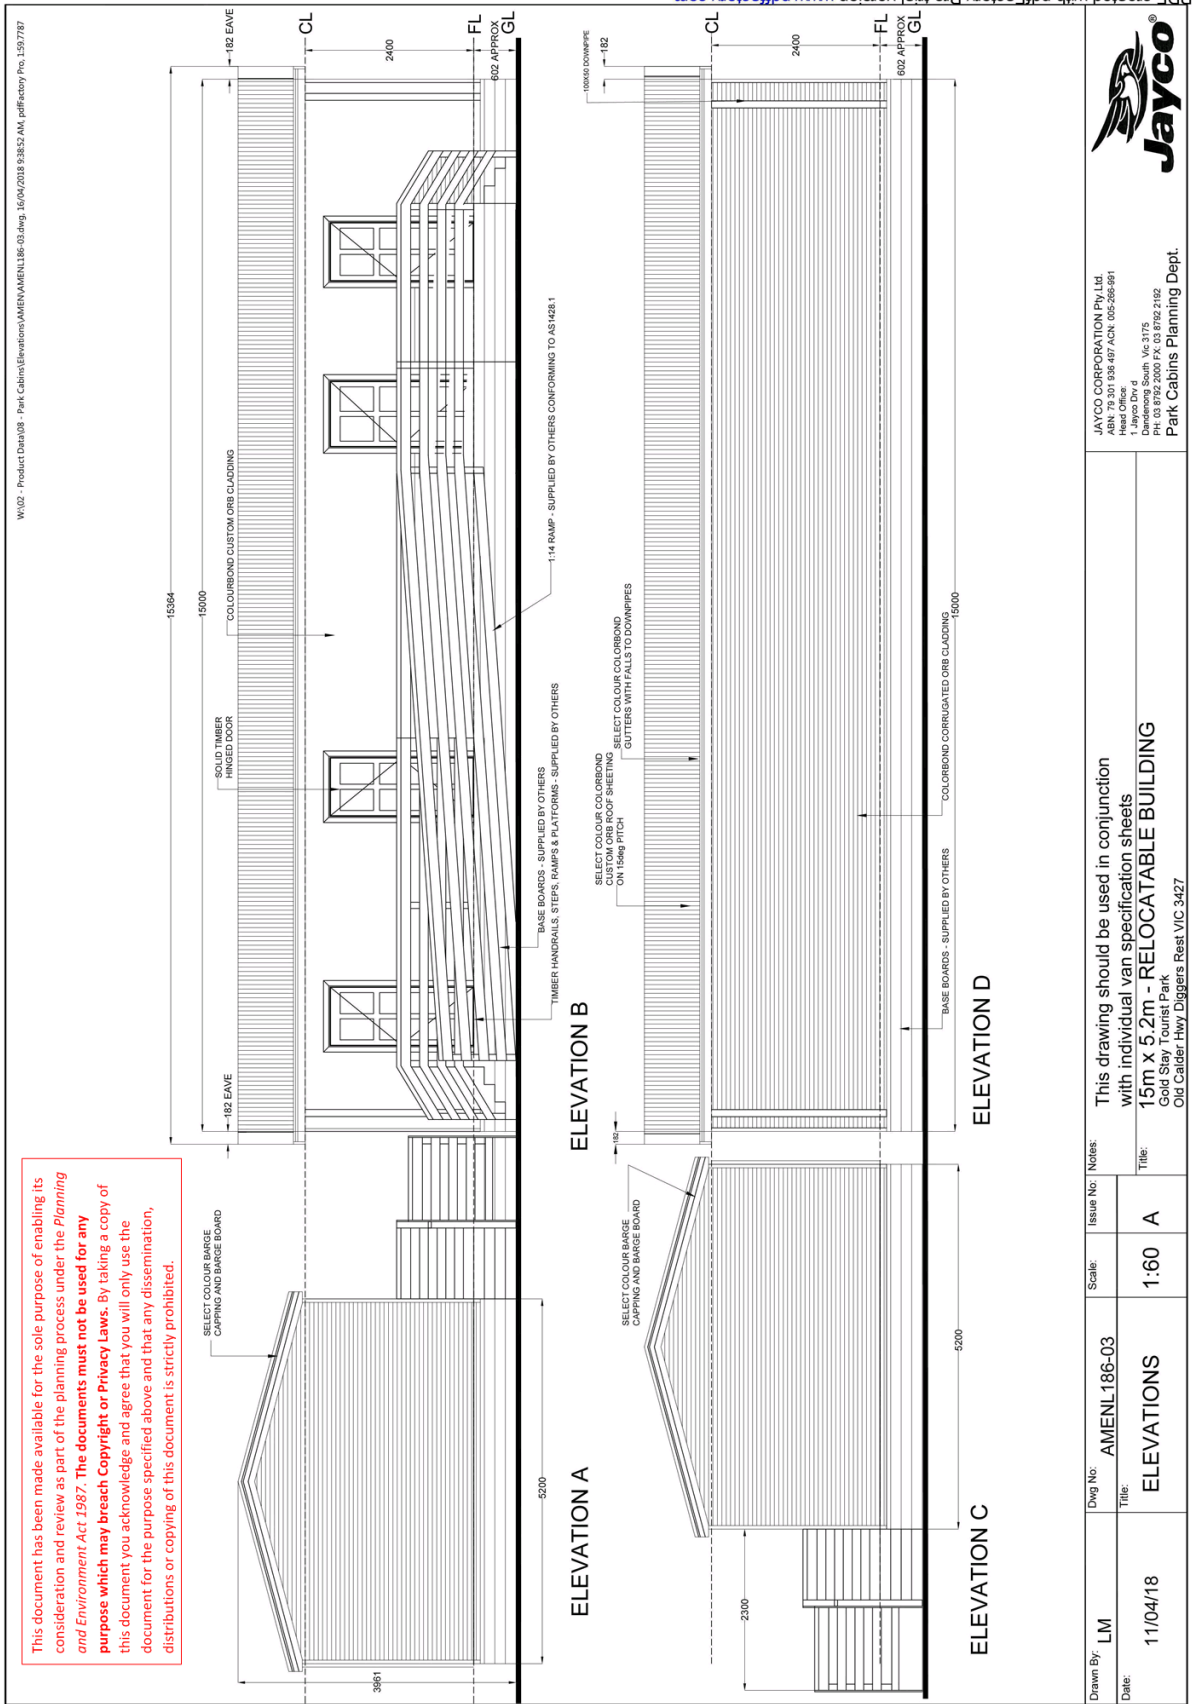

PDF created with pdfFactory Pro trial version www.pdffactory.com

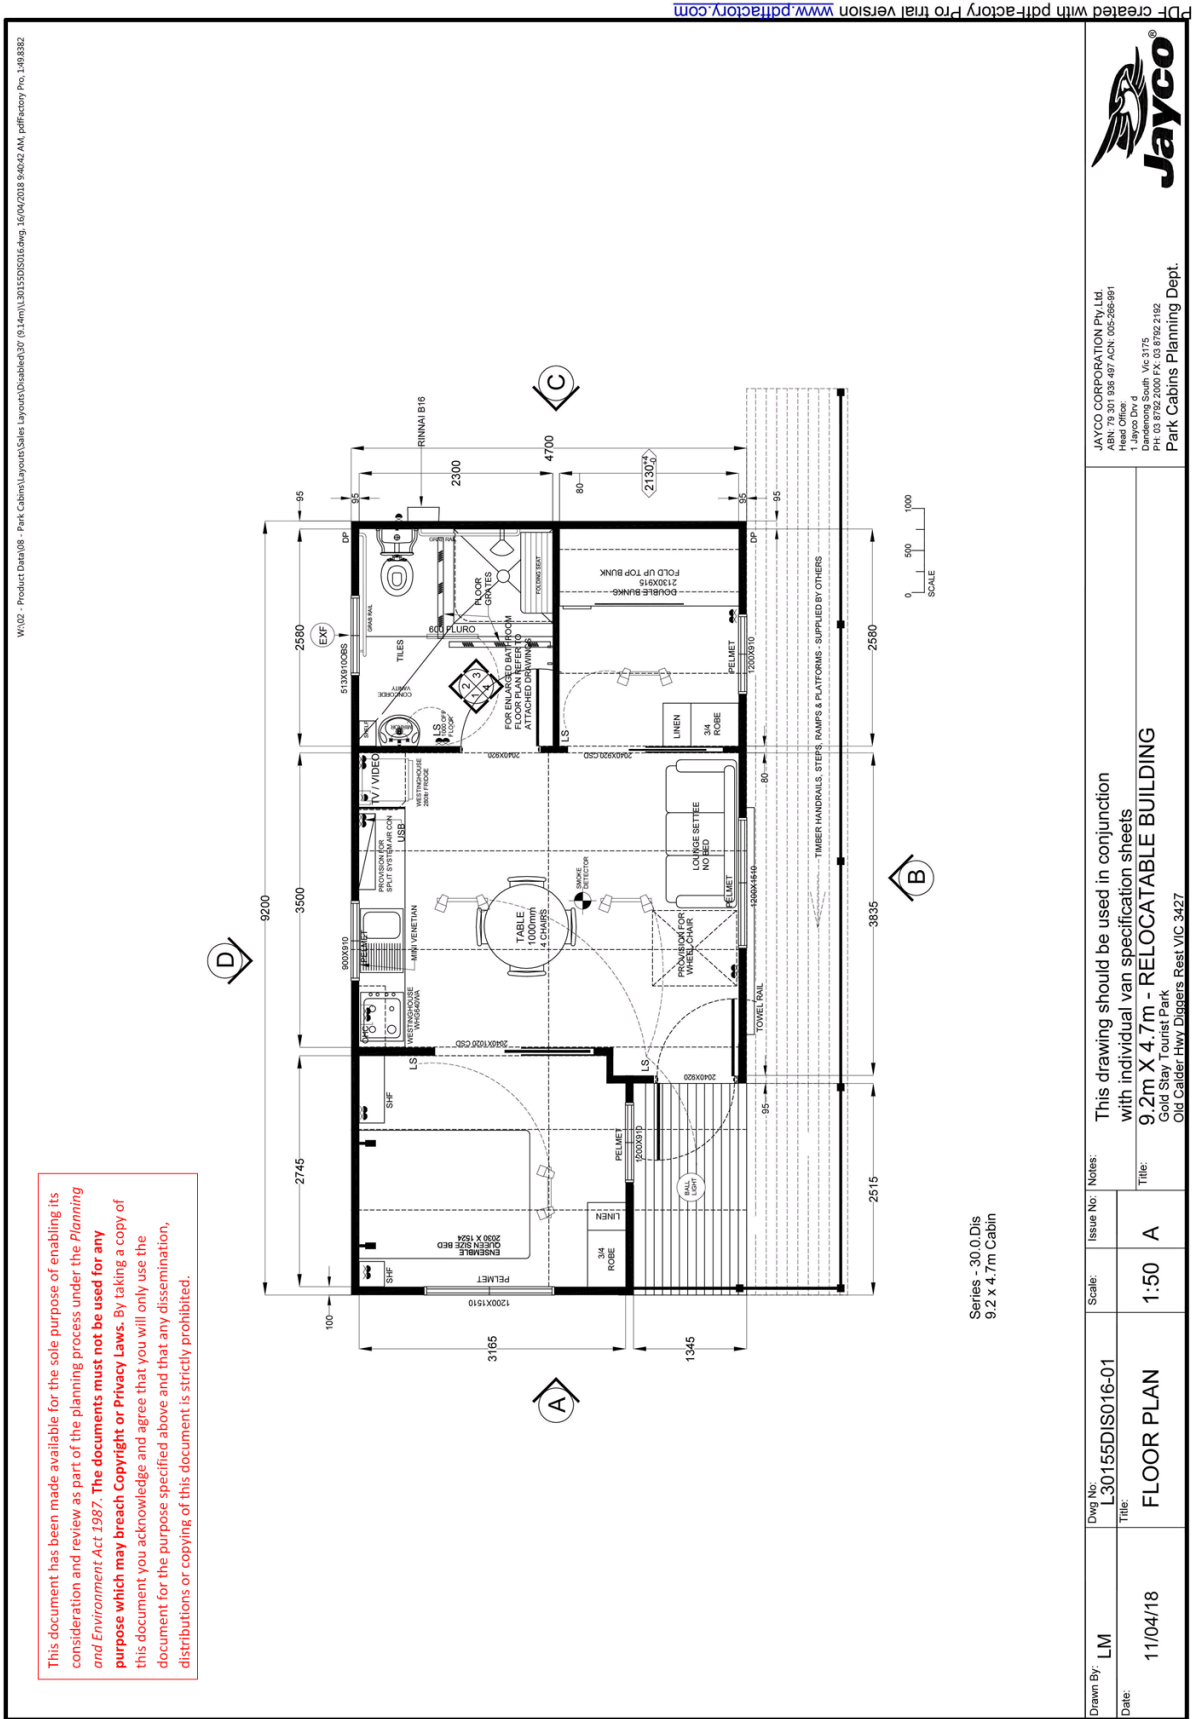

This document has been made available for the sole purpose of enabling its consideration and review as part of the planning process under the *Planning and Environment Act 1987*. The documents must not be used for any purpose which may breach Copyright or Privacy Laws. By taking a copy of this document you acknowledge and agree that you will only use the document for the purpose specified above and that any dissemination, distributions or copying of this document is strictly prohibited.

Series - 30.0.Djs
9.2 x 4.7m Cabin




JAYCO CORPORATION Pty Ltd.
ABN 79 301 898 487 ACN 005-266-681
Head Office
Dandenong South, Vic 3175
PH: 03 8762 2000 FX: 03 8762 2192
Park Cabins Planning Dept.


This drawing should be used in conjunction with individual van specification sheets
9.2m X 4.7m - RELOCATABLE BUILDING
Gold Stay, Tourist Park
Old Calder Hwy, Diggers Rest VIC 3427

Drawn By: LM	Dwg No: L30155DIS018-01	Scale: 1:50	Issue No: A	Notes: This drawing should be used in conjunction with individual van specification sheets
Date: 11/04/18	Title: FLOOR PLAN			Title: 9.2m X 4.7m - RELOCATABLE BUILDING Gold Stay, Tourist Park Old Calder Hwy, Diggers Rest VIC 3427

PDF created with pdfactory Pro trial version www.pdfactory.com

W:\02 - Product Data\08 - Park Cabins\Layouts\Sales Layouts\Disabled\37 (914m)\L30155DIS018.dwg, 16/04/2018 8:46:42 AM, pdfactory Pro, L493382

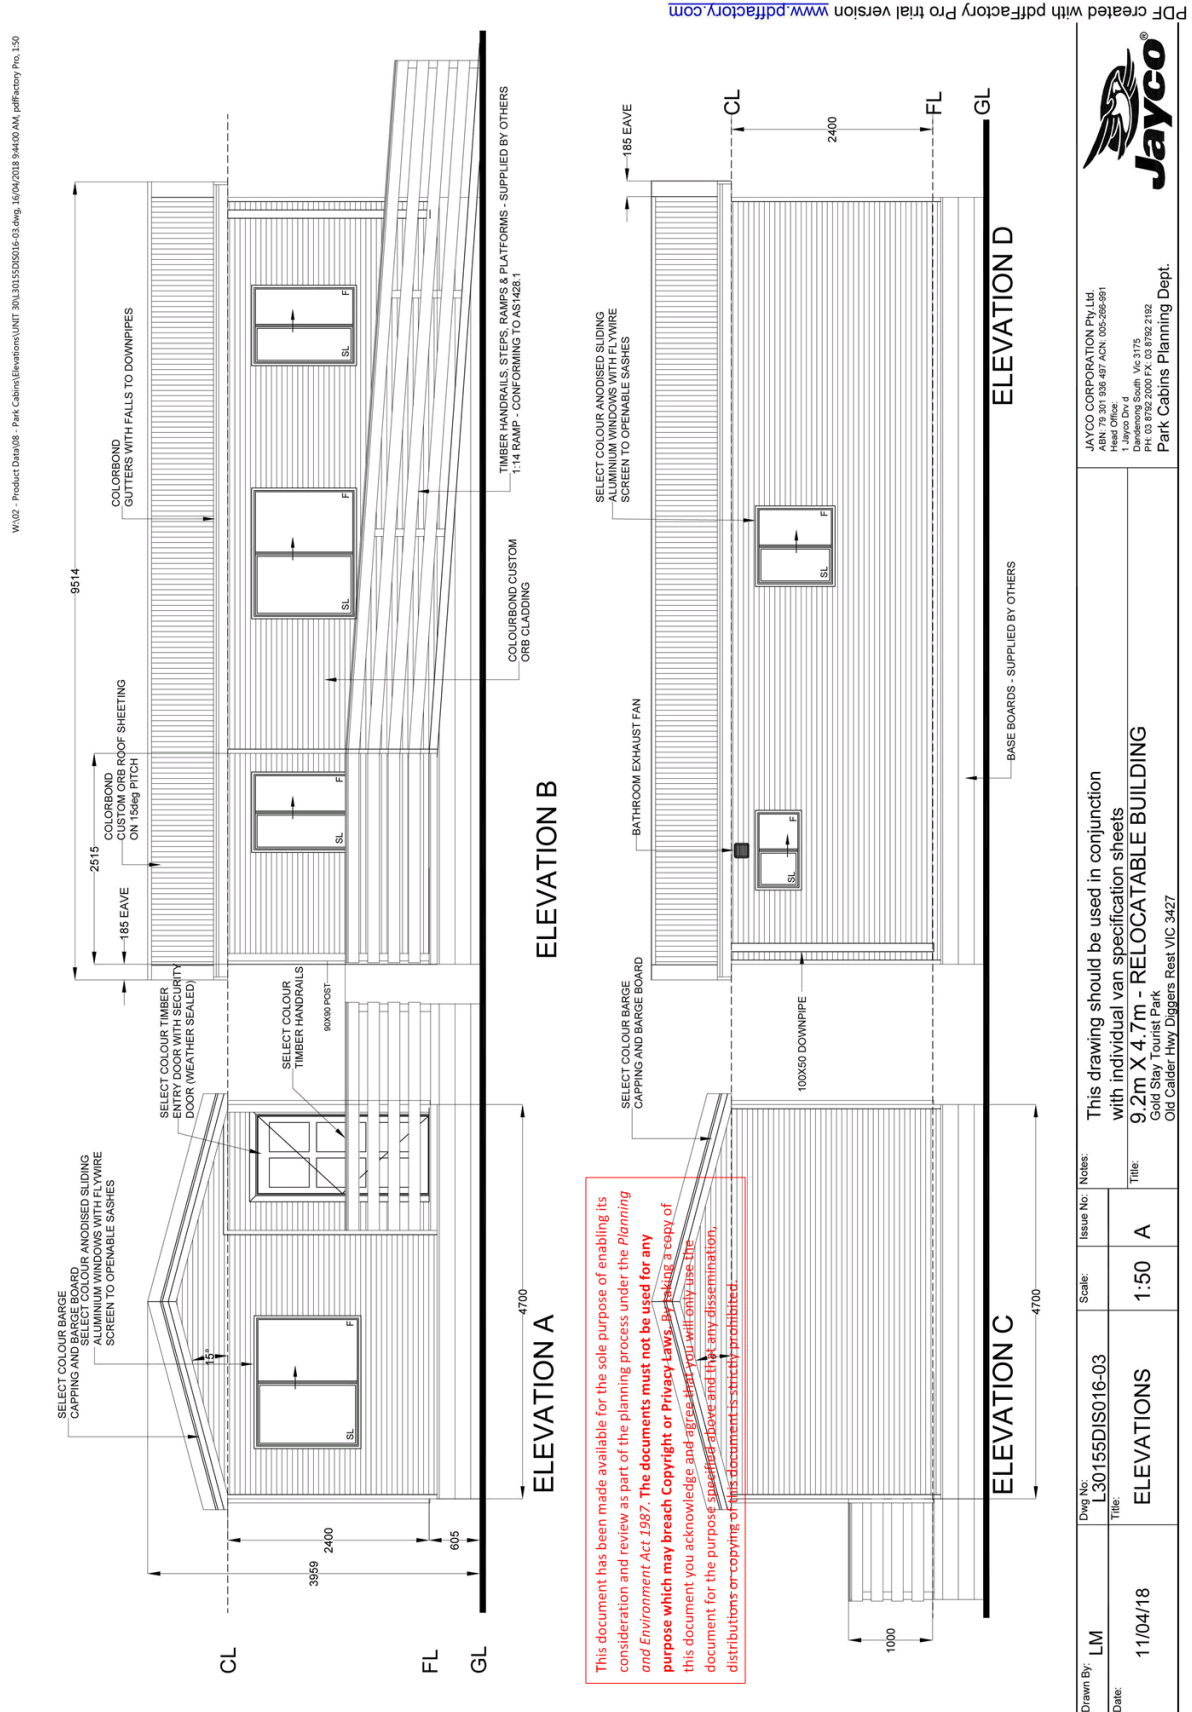

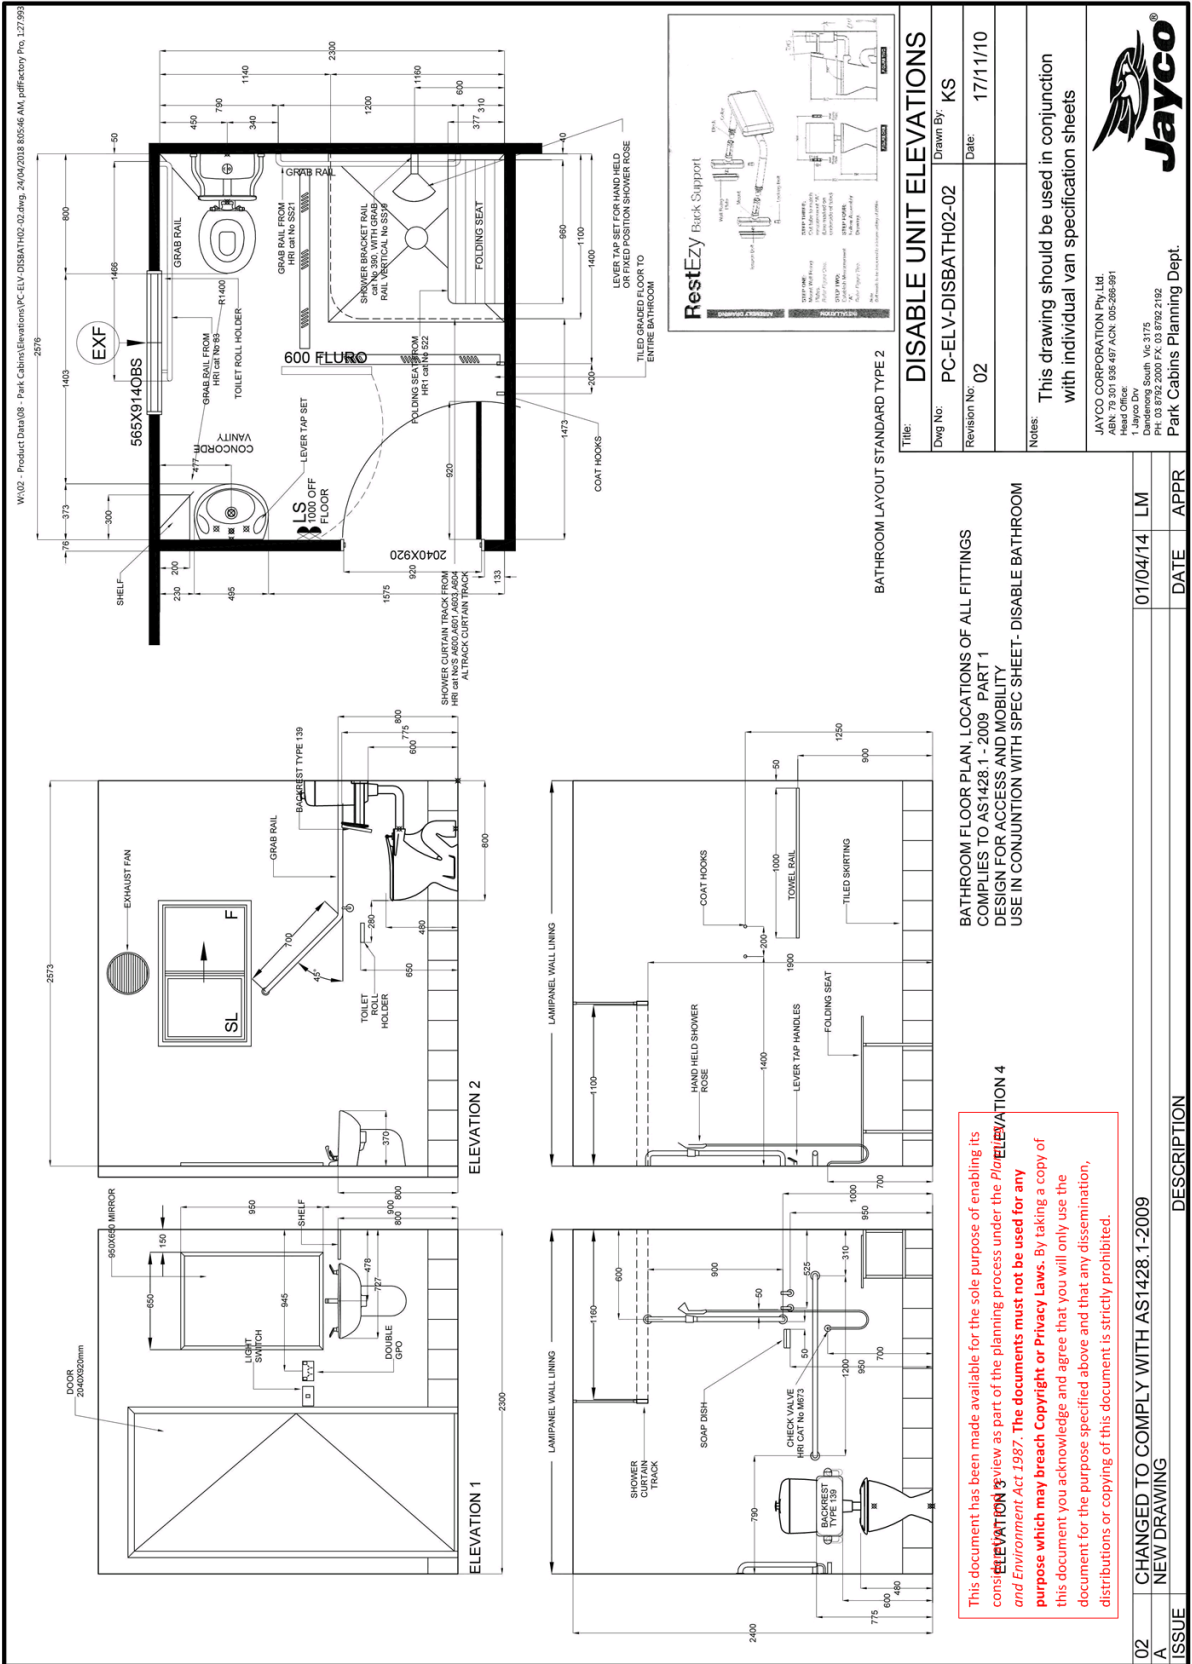

PDF created with pdfFactory Pro trial version www.pdffactory.com