



8.00 DRAWINGS | 59

THIS DOCUMENT IS THE PROPERTY OF THE ARCHITECT AND IS NOT TO BE REPRODUCED OR TRANSMITTED IN ANY FORM OR BY ANY MEANS, ELECTRONIC OR MECHANICAL, INCLUDING PHOTOCOPYING, RECORDING, OR BY ANY INFORMATION STORAGE AND RETRIEVAL SYSTEM, WITHOUT THE WRITTEN PERMISSION OF THE ARCHITECT. THE ARCHITECT'S LIABILITY IS LIMITED TO THE PROFESSIONAL SERVICES PROVIDED AND DOES NOT EXTEND TO ANY OTHER MATTER. THE ARCHITECT'S LIABILITY IS LIMITED TO THE PROFESSIONAL SERVICES PROVIDED AND DOES NOT EXTEND TO ANY OTHER MATTER.

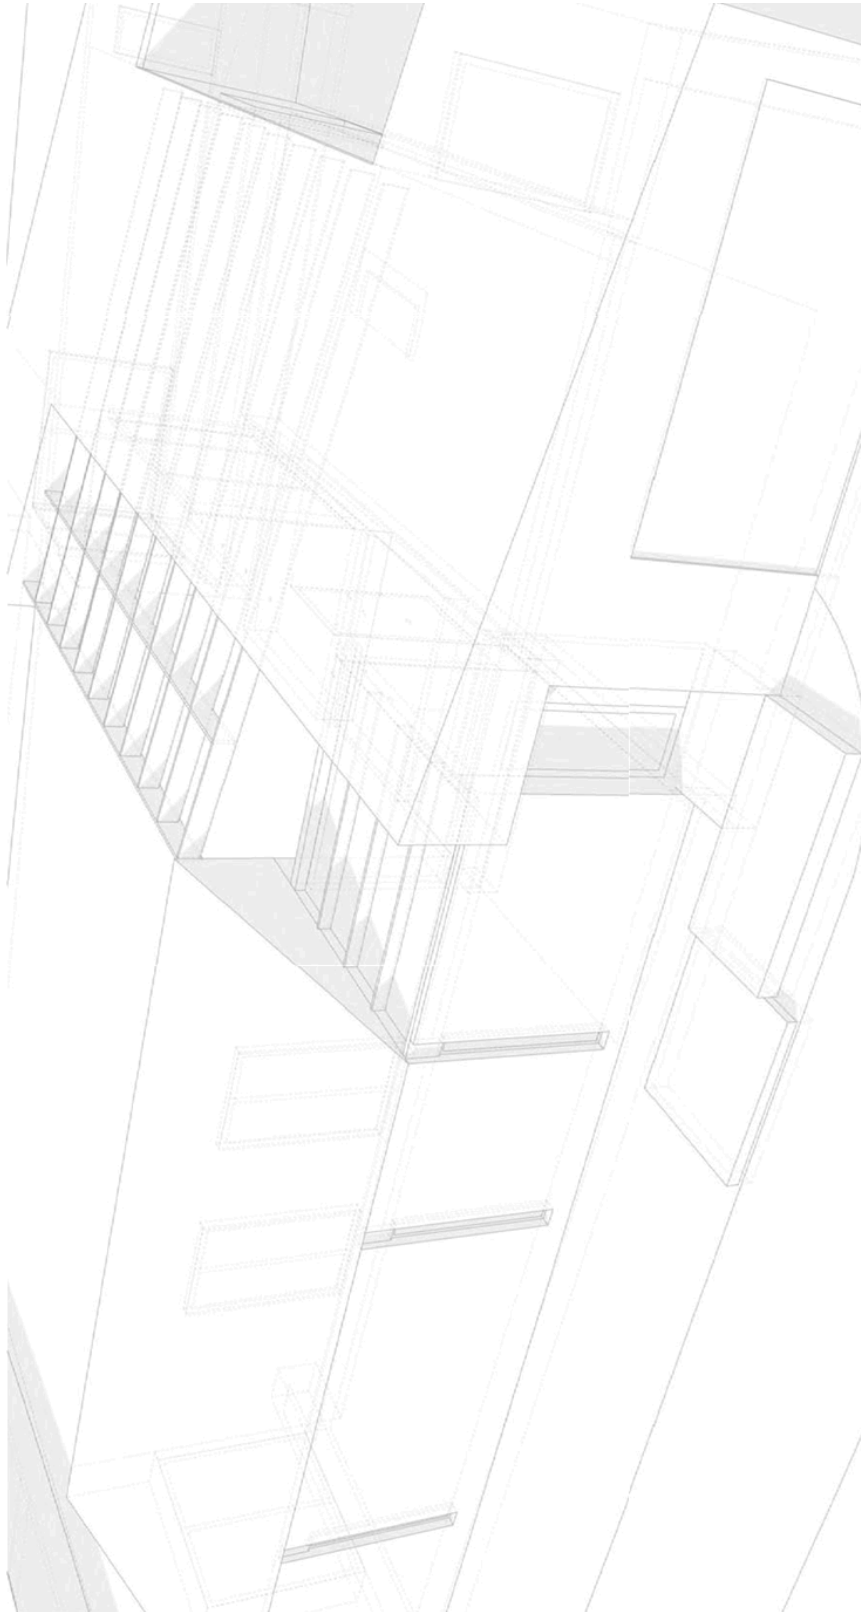

Architecton

129 Brooklyn Road, Brookfield
MIXED USE DEVELOPMENT

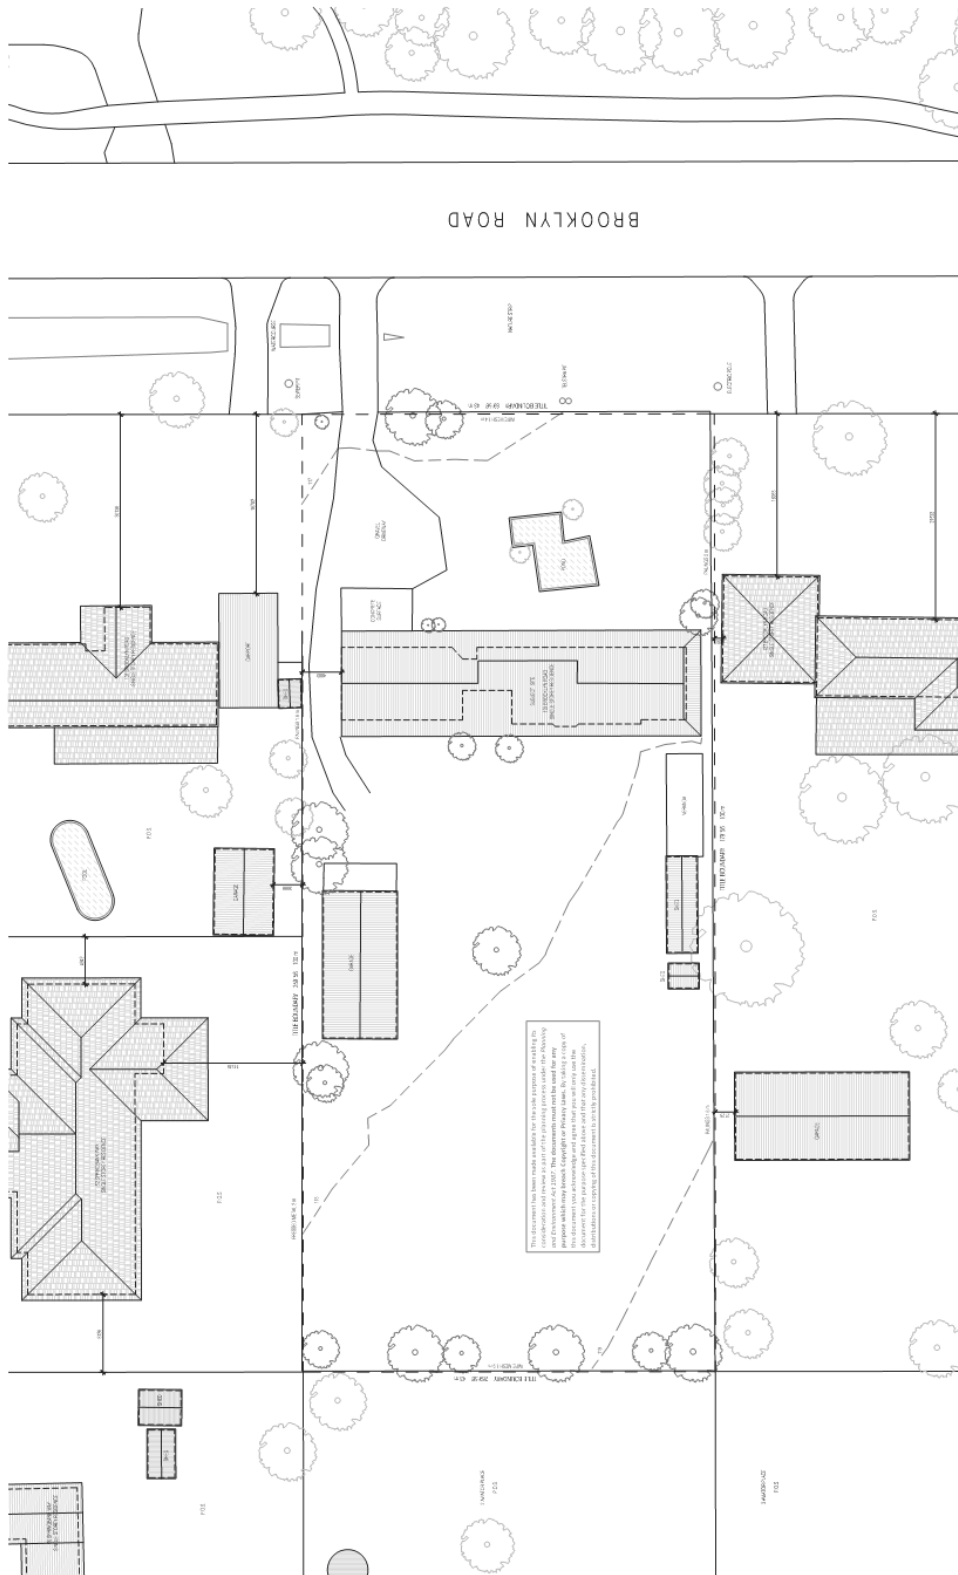


129 Brooklyn Road, Brookfield
 Existing Site Plan
 Scale: 1:200@A1
 Scale: 1:400@A3
 Plan No: 1802361
 Plan No: TPI-001
 Rev: B

Architecton
 ARCHITECTON ARCHITECTURE
 1/100 BROOKLYN ROAD
 BROOKFIELD, QLD 4108
 TEL: (07) 5500 1234
 WWW.ARCHITECTON.COM.AU



| NO. | DATE | DESCRIPTION |
|-----|------|-------------|
| | | |
| | | |
| | | |
| | | |
| | | |
| | | |
| | | |
| | | |
| | | |

Notes
 1. This document has been made available for the sole purpose of enabling the consideration and review in accordance with the provisions of the Planning and Environment Act 2001. It is not to be used for any other purpose without the prior written consent of the Architect. The Architect is not responsible for any errors or omissions in this document and does not accept any liability for any loss or damage, whether direct or indirect, arising from the use of this document. The Architect is not responsible for any loss or damage, whether direct or indirect, arising from the use of this document. The Architect is not responsible for any loss or damage, whether direct or indirect, arising from the use of this document.

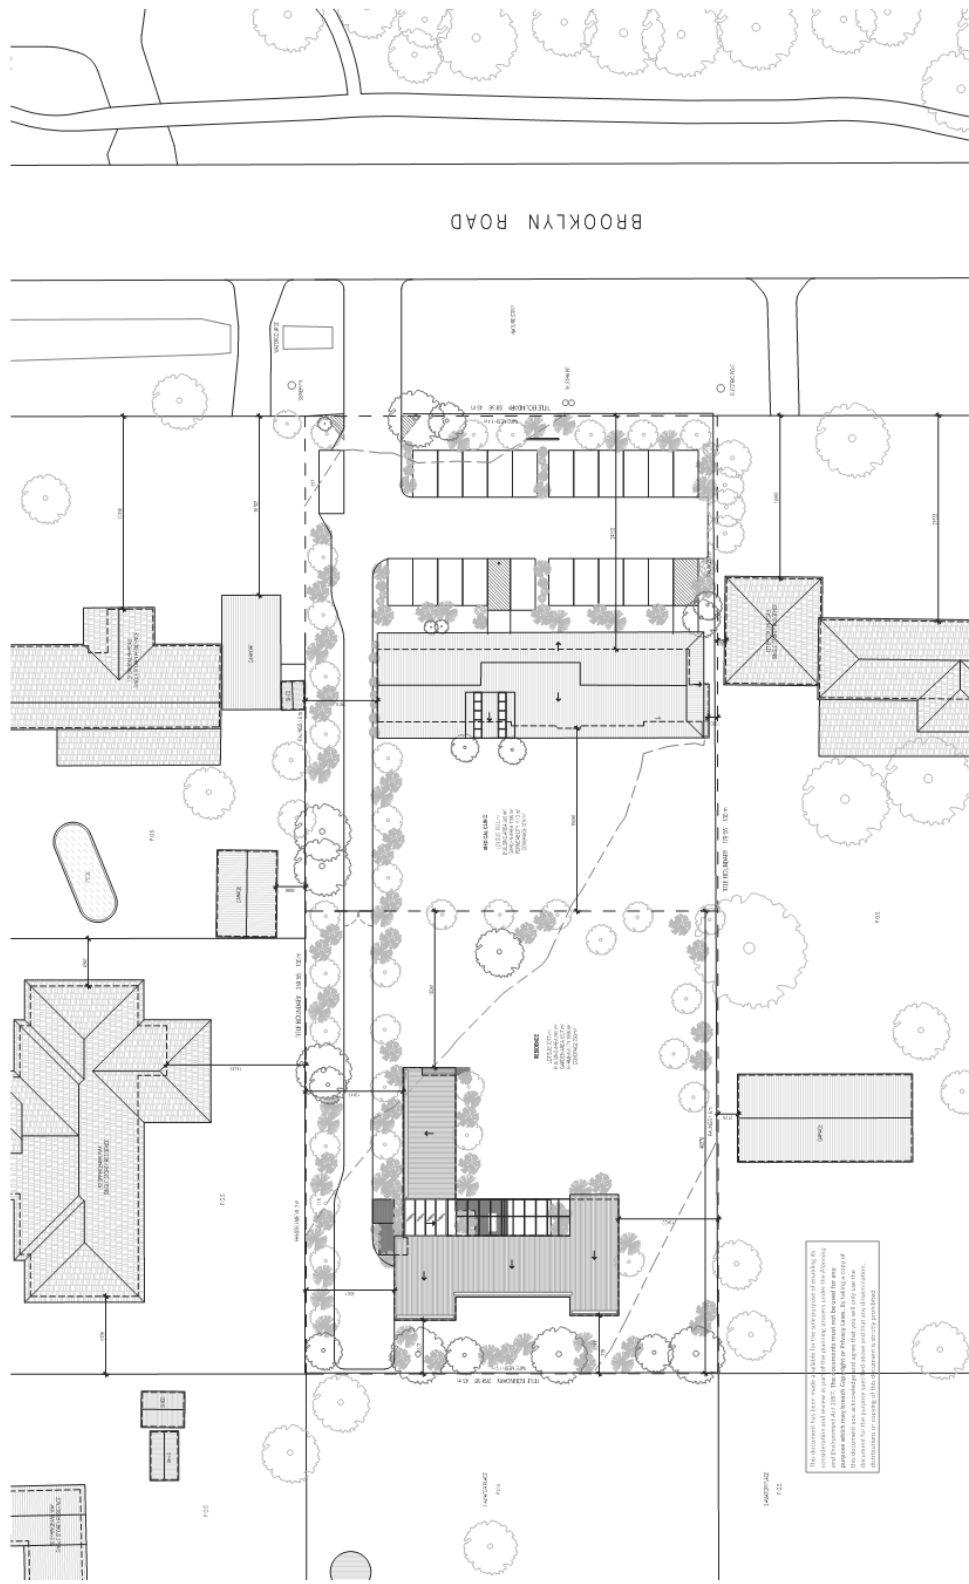

129 Brooklyn Road, Brookfield
 Proposed Site Plan
 Scale: 1:200@A1
 1:400@A3
 1802361
 Rev: C

Architecton
 ARCHITECTON CONSULTANTS
 1/100 BENTLEY STREET
 MELBOURNE VIC 3000
 T: 03 9412 1111
 F: 03 9412 1112
 E: info@architecton.com.au
 W: www.architecton.com.au



| NO. | DATE | DESCRIPTION |
|-----|------|-------------|
| | | |
| | | |
| | | |
| | | |
| | | |
| | | |
| | | |
| | | |
| | | |


Notes

1. THIS DOCUMENT IS THE PROPERTY OF ARCHITECTON CONSULTANTS. IT IS TO BE USED ONLY FOR THE PROJECT AND SITE SPECIFICALLY IDENTIFIED IN THE TITLE BLOCK. IT IS NOT TO BE REPRODUCED, COPIED, OR TRANSMITTED IN ANY FORM OR BY ANY MEANS, WITHOUT THE WRITTEN PERMISSION OF ARCHITECTON CONSULTANTS.

2. THE CLIENT IS RESPONSIBLE FOR OBTAINING ALL NECESSARY PERMITS AND APPROVALS FROM THE RELEVANT AUTHORITIES. ARCHITECTON CONSULTANTS IS NOT RESPONSIBLE FOR ANY DELAYS OR COSTS INCURRED AS A RESULT OF THE CLIENT'S FAILURE TO OBTAIN SUCH PERMITS AND APPROVALS.


3. THIS DOCUMENT IS NOT TO BE USED FOR ANY OTHER PROJECT OR SITE WITHOUT THE WRITTEN PERMISSION OF ARCHITECTON CONSULTANTS.

4. THE CLIENT IS RESPONSIBLE FOR OBTAINING ALL NECESSARY PERMITS AND APPROVALS FROM THE RELEVANT AUTHORITIES. ARCHITECTON CONSULTANTS IS NOT RESPONSIBLE FOR ANY DELAYS OR COSTS INCURRED AS A RESULT OF THE CLIENT'S FAILURE TO OBTAIN SUCH PERMITS AND APPROVALS.

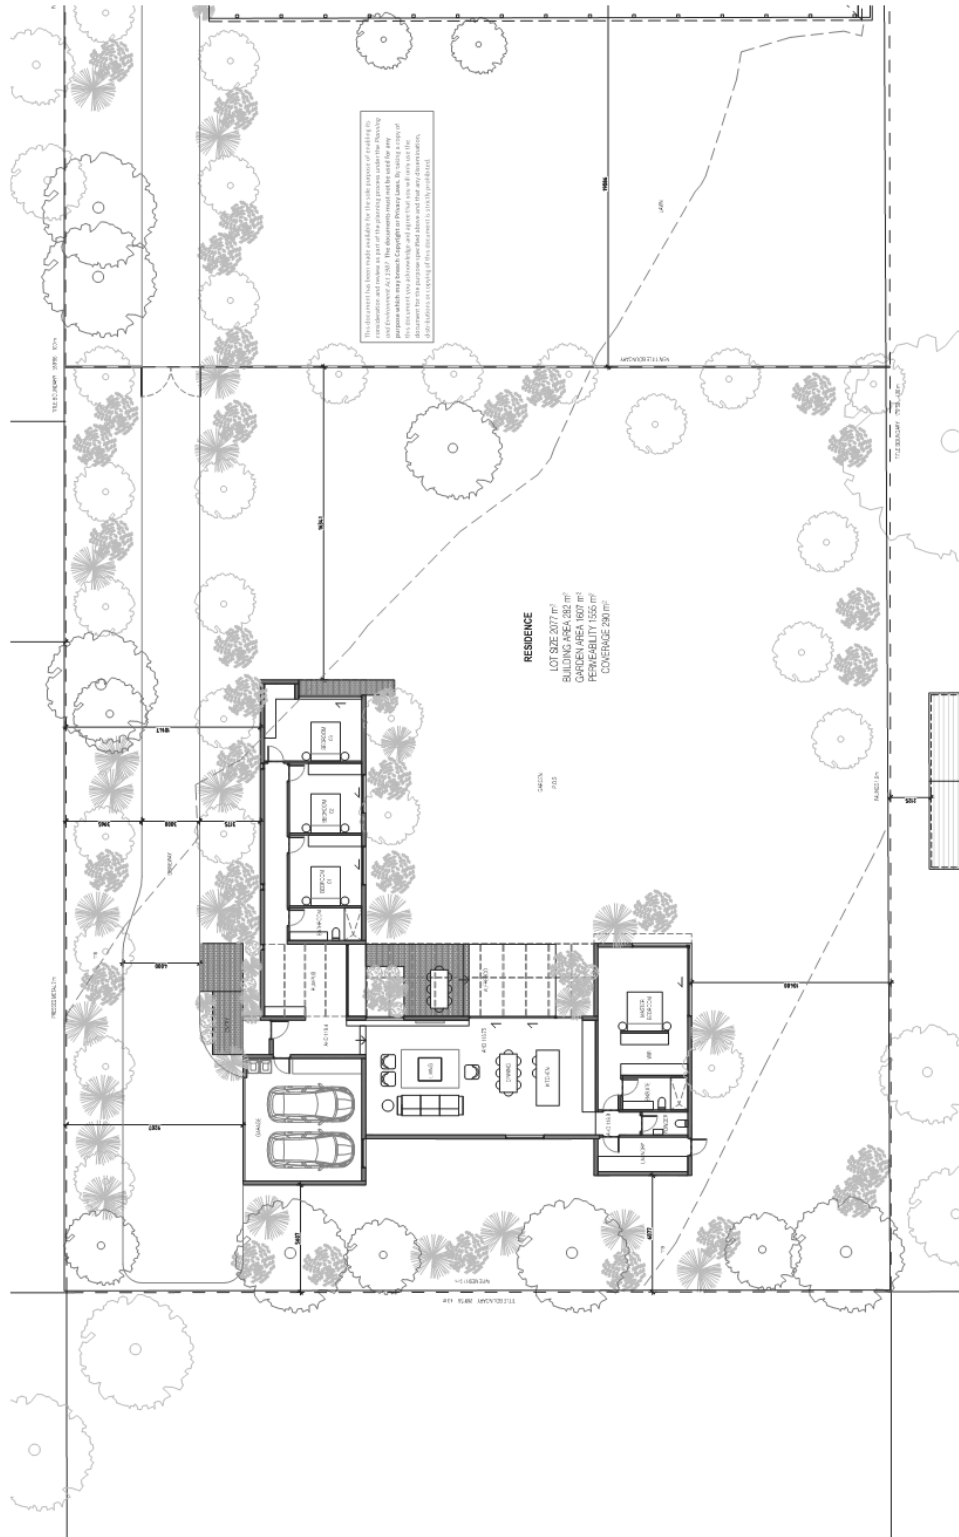

129 Brooklyn Road, Brookfield
 Residence Ground Floor Plan
 Plan No: 1802361
 Scale: 1:100@A1
 Date: TP2-201
 Rev: B

Architecton
 ARCHITECTON PTY LTD
 1/100 BROADWAY, SUITE 2.000
 VIC, AUSTRALIA
 TEL: 03 9594 1000
 WWW.ARCHITECTON.COM.AU

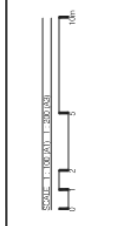

| NO. | DATE | DESCRIPTION |
|-----|------|-------------|
| | | |
| | | |
| | | |
| | | |
| | | |

Notes

1. THIS PLAN IS A PRELIMINARY DESIGN AND IS NOT INTENDED TO BE USED FOR CONSTRUCTION. IT IS SUBJECT TO CHANGE WITHOUT NOTICE. THE CLIENT IS RESPONSIBLE FOR ENSURING THAT THE DESIGN MEETS ALL RELEVANT REGULATORY REQUIREMENTS. THE ARCHITECT IS NOT RESPONSIBLE FOR ANY ERRORS OR OMISSIONS IN THIS DOCUMENT.

