


Option Reconfiguration and Extension Process Options

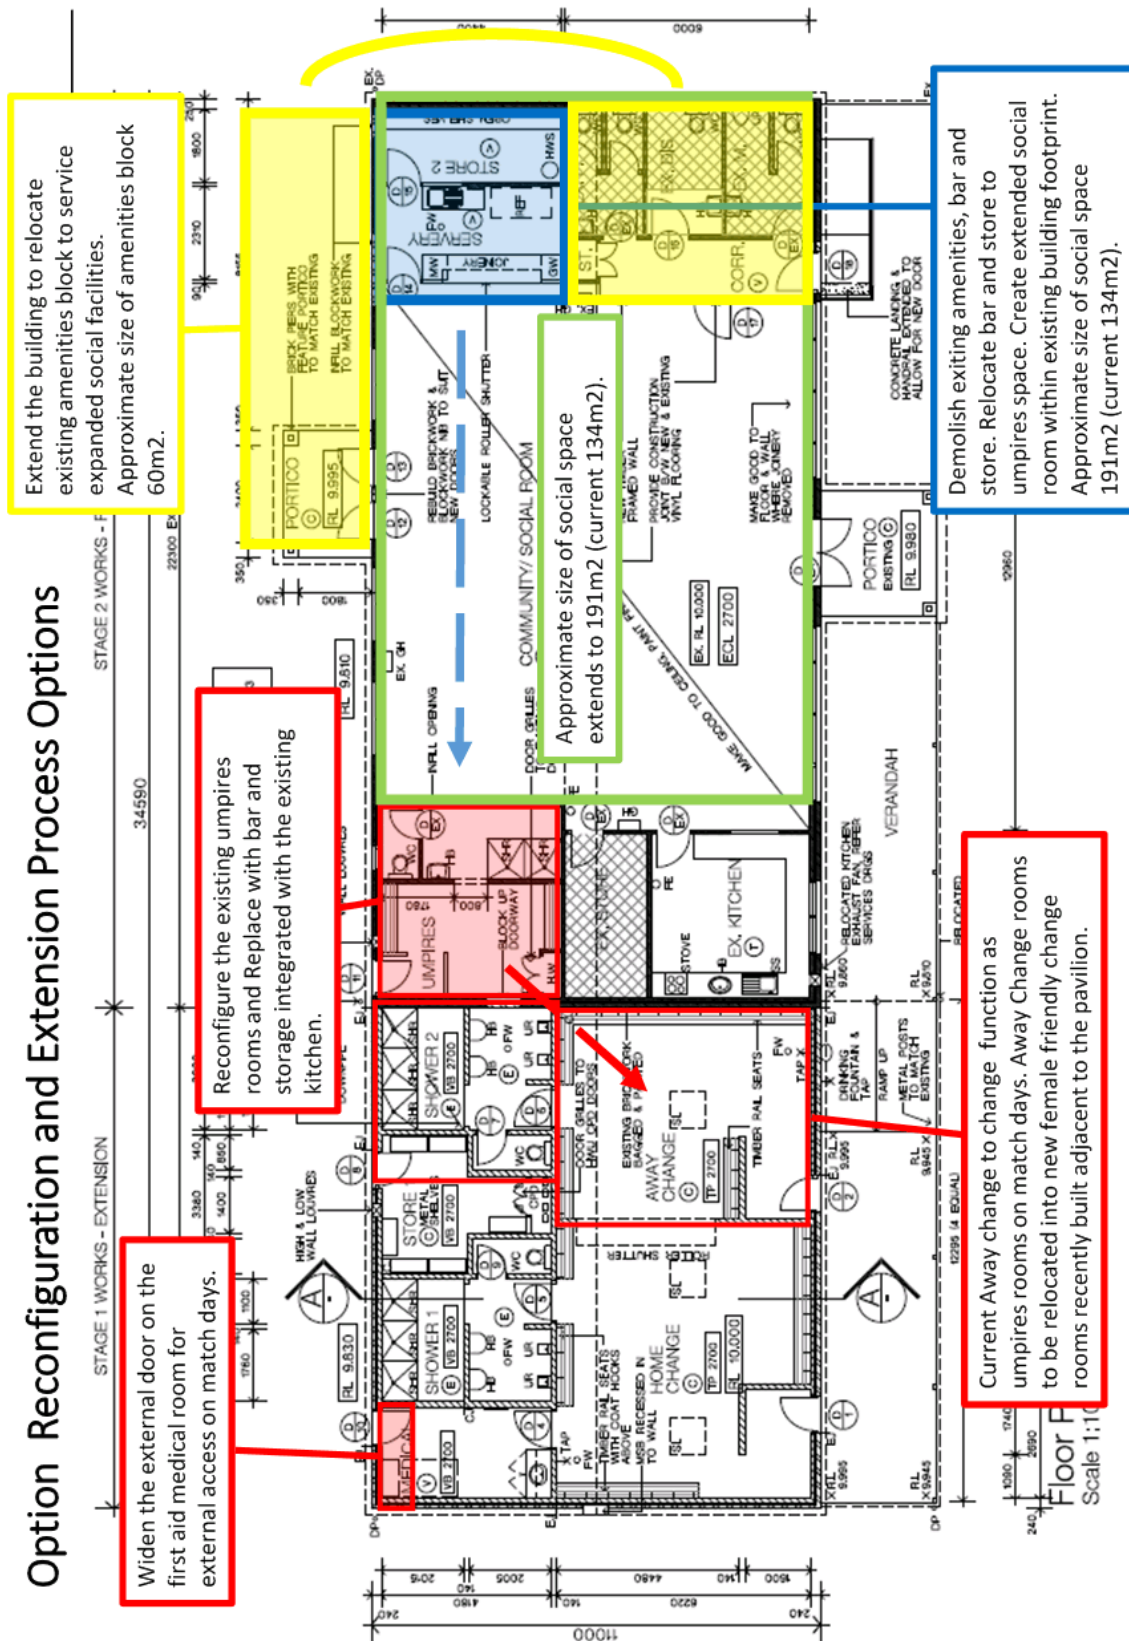

Extend the building to relocate existing amenities block to service appended social facilities. Approximate size of amenities block 60m².

Reconfigure the existing umpires rooms and Replace with bar and storage integrated with the existing kitchen.

Widen the external door on the first aid medical room for external access on match days.

Approximate size of social space extends to 191m² (current 134m²).

Demolish existing amenities, bar and store. Relocate bar and store to umpires space. Create extended social room within existing building footprint. Approximate size of social space 191m² (current 134m²).

Current Away change to change function as umpires rooms on match days. Away Change rooms to be relocated into new female friendly change rooms recently built adjacent to the pavilion.

Floor Plan
Scale 1:10

Option : Building Refurbishment / Extension (Aerial)

