



This document has been made available for the sole purpose of enabling its consideration and review as part of the planning process under the Planning and Environment Act 1987. The documents must not be used for any purpose which may breach Copyright or Privacy Laws. By taking a copy of this document you acknowledge and agree that you will only use the document for the purpose specified above and that any dissemination, distributions or copying of this document is strictly prohibited.

This page is intentionally blank

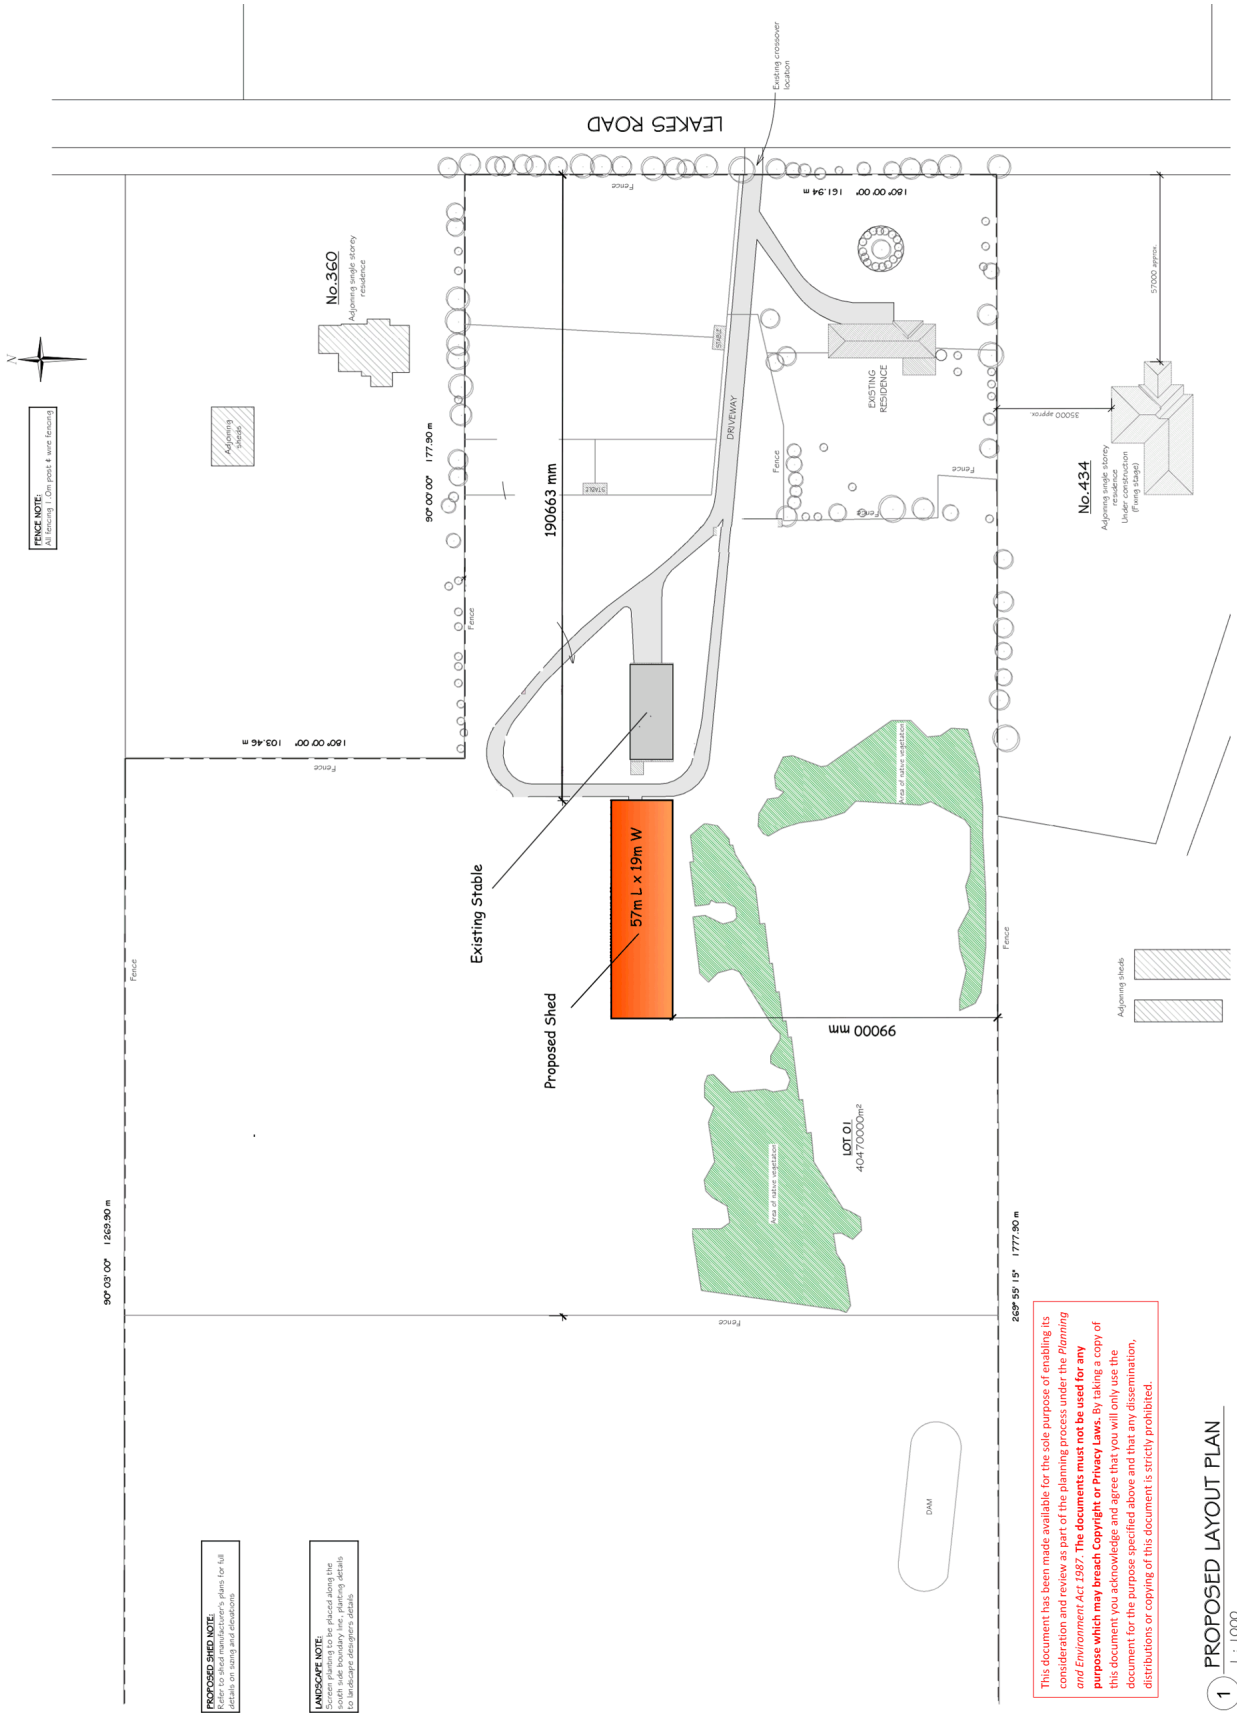

This document has been made available for the sole purpose of enabling its consideration and review as part of the planning process under the *Planning and Environment Act 1987*. The documents must not be used for any purpose which may breach Copyright or Privacy Laws. By taking a copy of this document you acknowledge and agree that you will only use the document for the purpose specified above and that any dissemination, distributions or copying of this document is strictly prohibited.

1 PROPOSED LAYOUT PLAN
1 : 1000

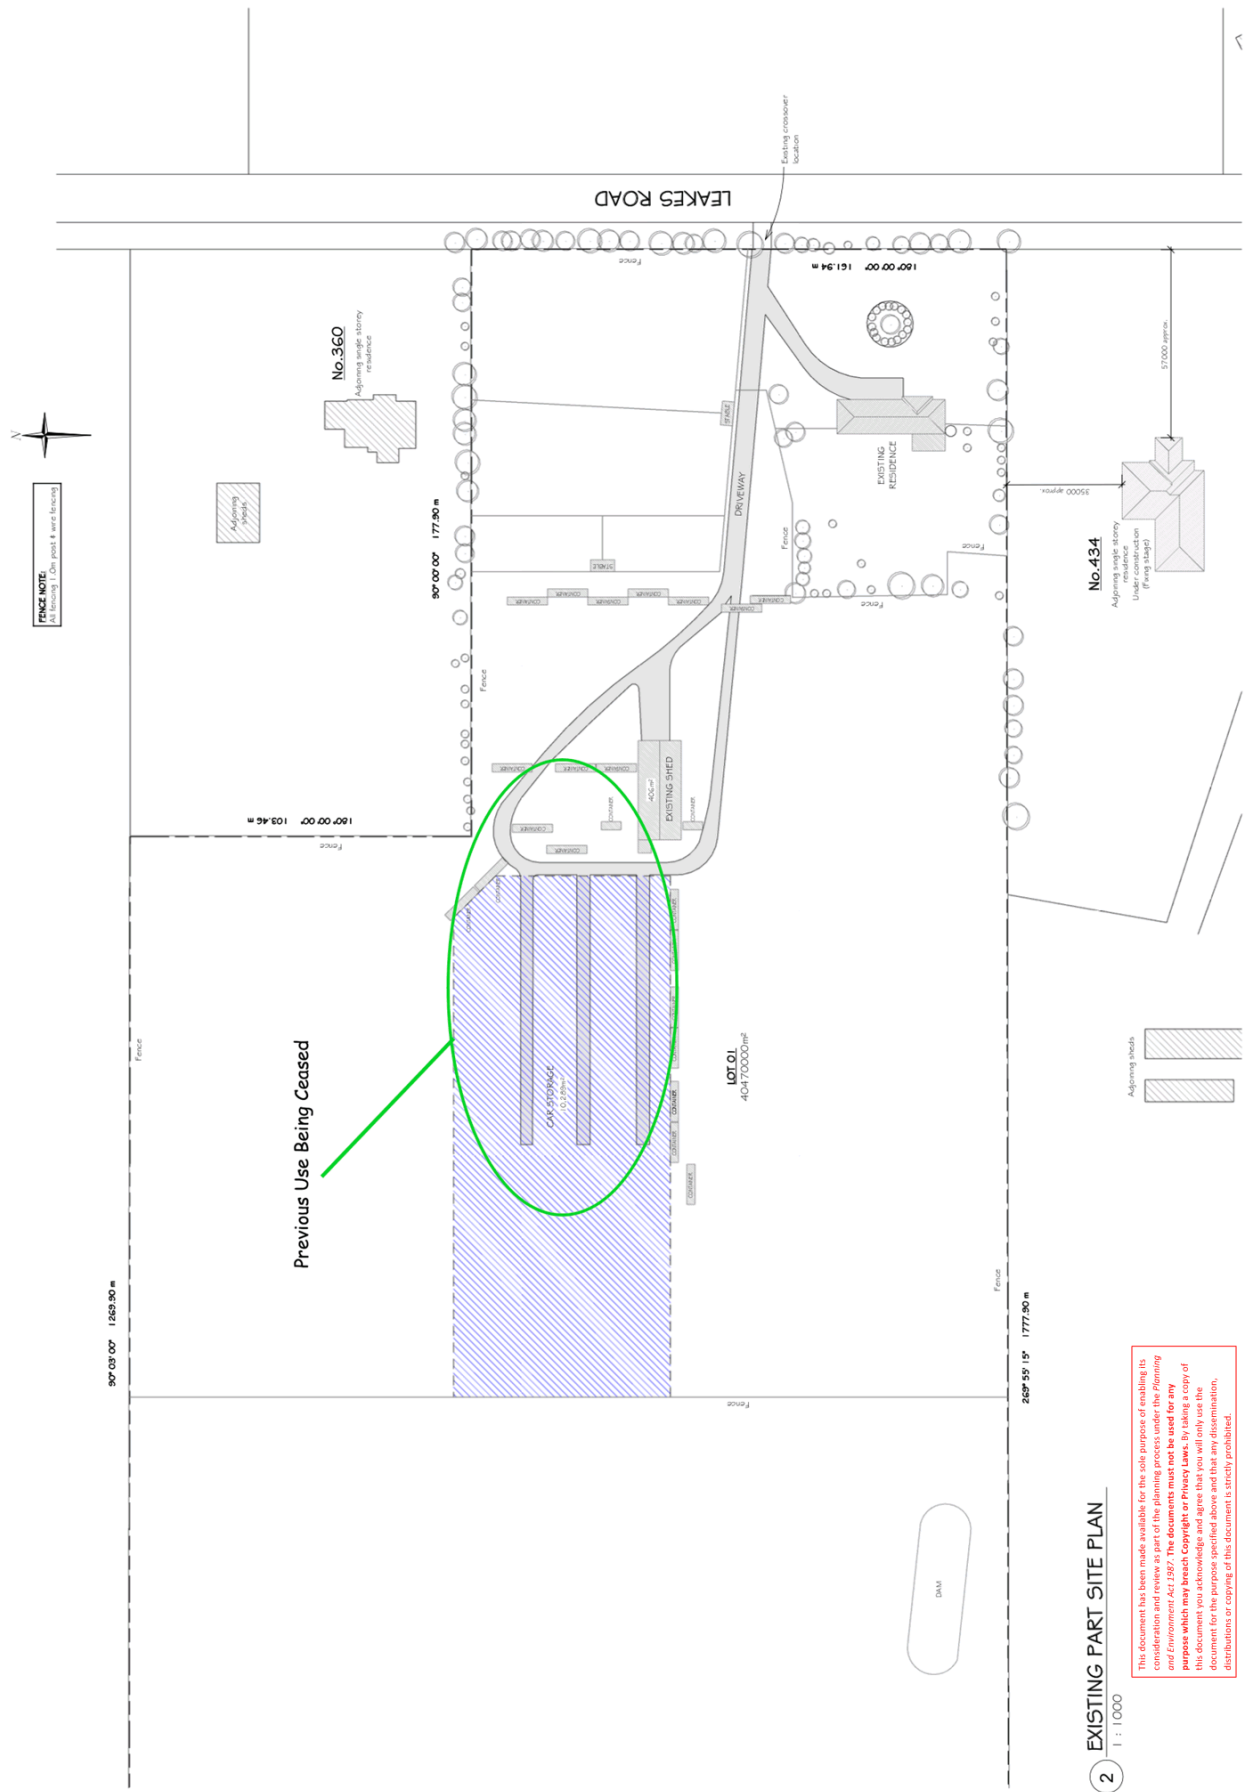


2 EXISTING PART SITE PLAN
1 : 1000

This document has been made available for the sole purpose of enabling its consideration and review as part of the planning process under the Planning and Environment Act 1987. The documents must not be used for any purpose which may breach Copyright or Privacy Laws. By taking a copy of this document you acknowledge and agree that you will only use the document for the purpose specified above and that any dissemination, distribution or copying of this document is strictly prohibited.

ORDINARY MEETING OF COUNCIL 2 APRIL 2020; ADJOURNED FROM 26 MARCH 2020

Item 12.15 Planning Application PA 2019/6799 - Construction of an outbuilding associated with an existing dwelling on land At 376 Leakes Road, Plumpton

Appendix 2 Plans of proposal - dated 28 August 2019

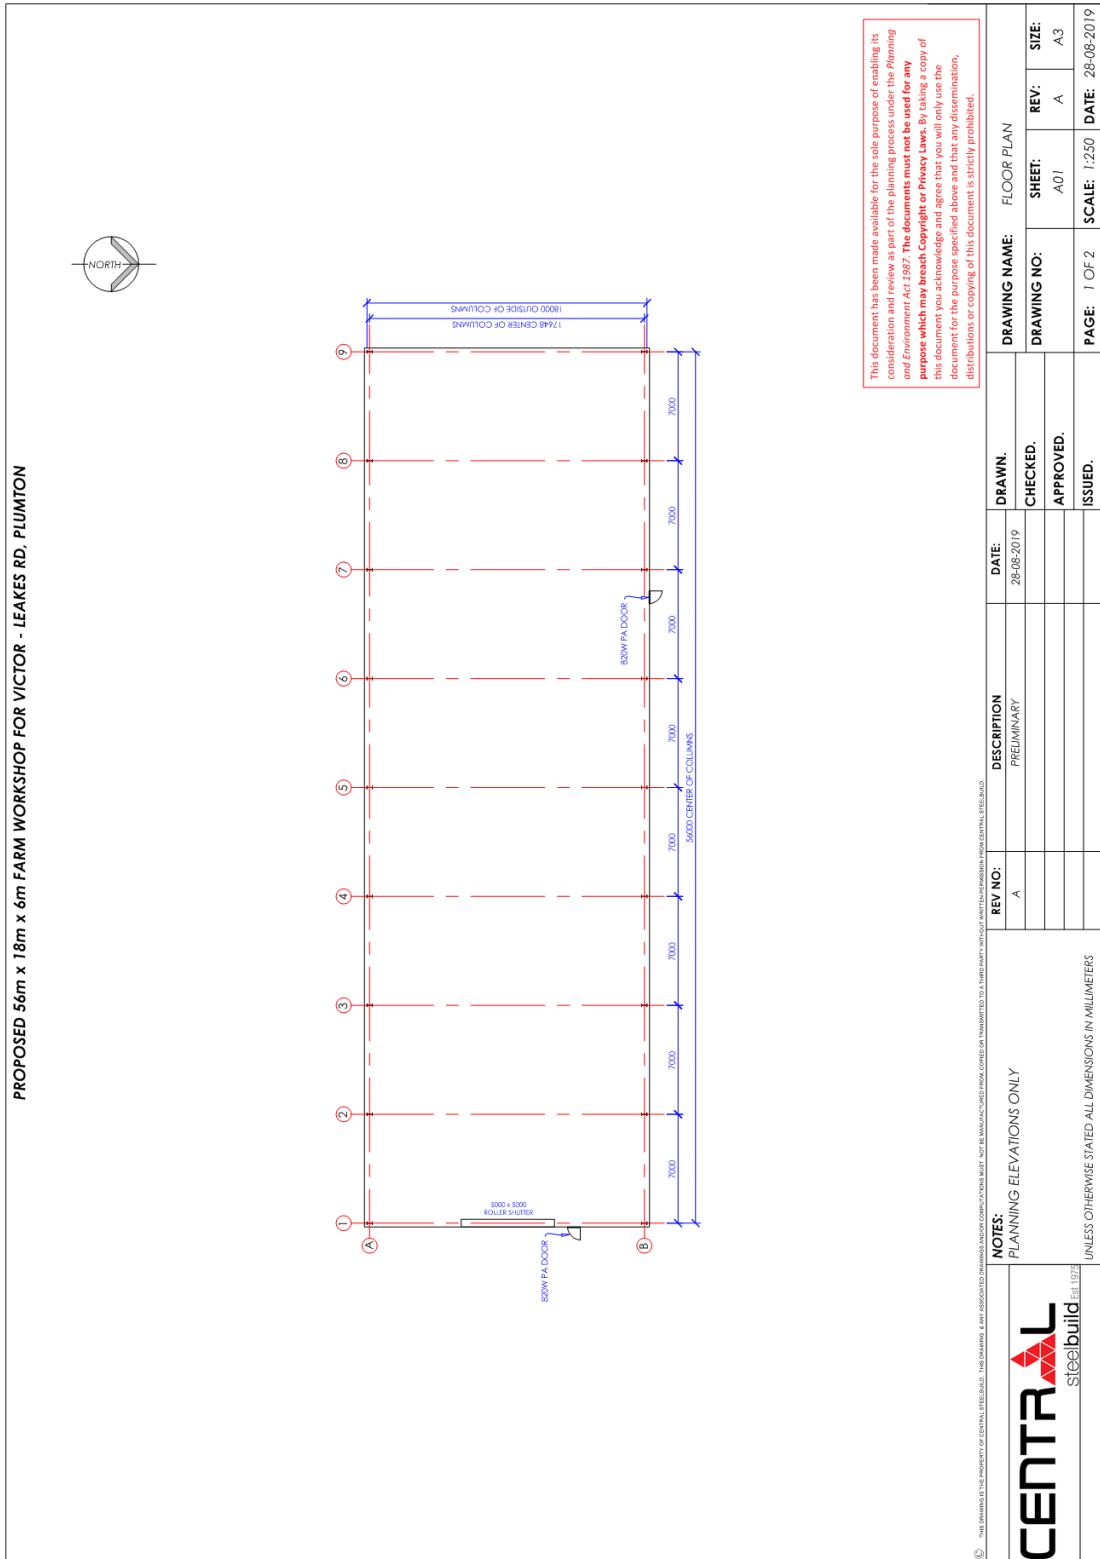

Item 12.15 Planning Application PA 2019/6799 - Construction of an outbuilding associated with an existing dwelling on land At 376 Leakes Road, Plumpton

Appendix 2 Plans of proposal - dated 28 August 2019

