


MEETING OF COUNCIL

15 MARCH 2021

Item 12.6 Response to Petition - Road Safety Infrastructure along Lexington Drive, Burnside including subsequent community consultation

Appendix 1 Option 1 of the Lexington Drive consultation - dated 22 July 2020

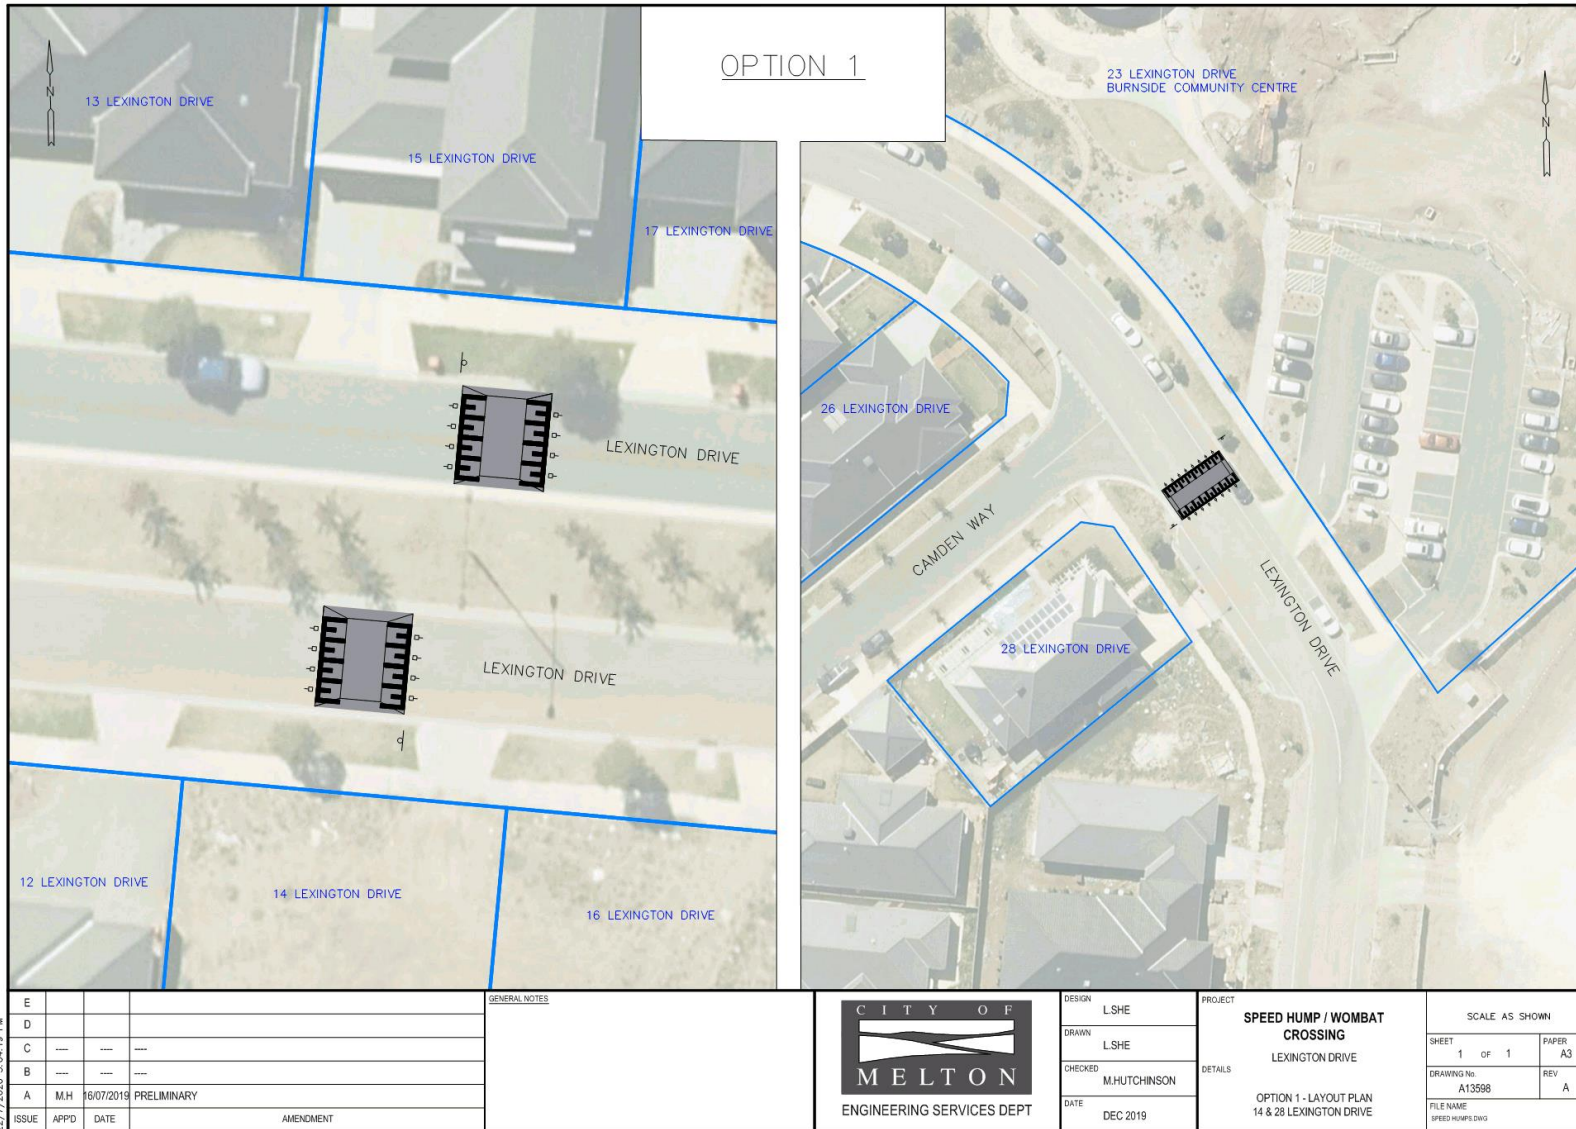

22/7/2020 3:04:19 PM

E				
D				
C	---	---	---	
B	---	---	---	
A	M.H	16/07/2019	PRELIMINARY	
ISSUE	APP'D	DATE	AMENDMENT	

GENERAL NOTES



CITY OF MELTON

ENGINEERING SERVICES DEPT

DESIGN	LSHE
DRAWN	LSHE
CHECKED	M.HUTCHINSON
DATE	DEC 2019

PROJECT

SPEED HUMP / WOMBAT CROSSING

LEXINGTON DRIVE

DETAILS

OPTION 1 - LAYOUT PLAN
14 & 28 LEXINGTON DRIVE

SCALE AS SHOWN	
SHEET 1 OF 1	PAPER A3
DRAWING No. A13598	REV A
FILE NAME: SPEED HUMP.DWG	