



Amendments	DATE: OCT 2020	OWNER: AMR ALSHAKSHIR
	SCALE: 1:250	LOCATION: No. 15 EMPRESS WAY, MELTON WEST
DESIGN RESPONSE		PLANS PREPARED BY: A.A.R. Design & Drafting Phone: 9390-3166 Email: office@aar.design.com.au Web: www.aar.design.com.au
		DRAWN BY: C.A. DWG. No. P1715.9 SHEET 2 OF 11

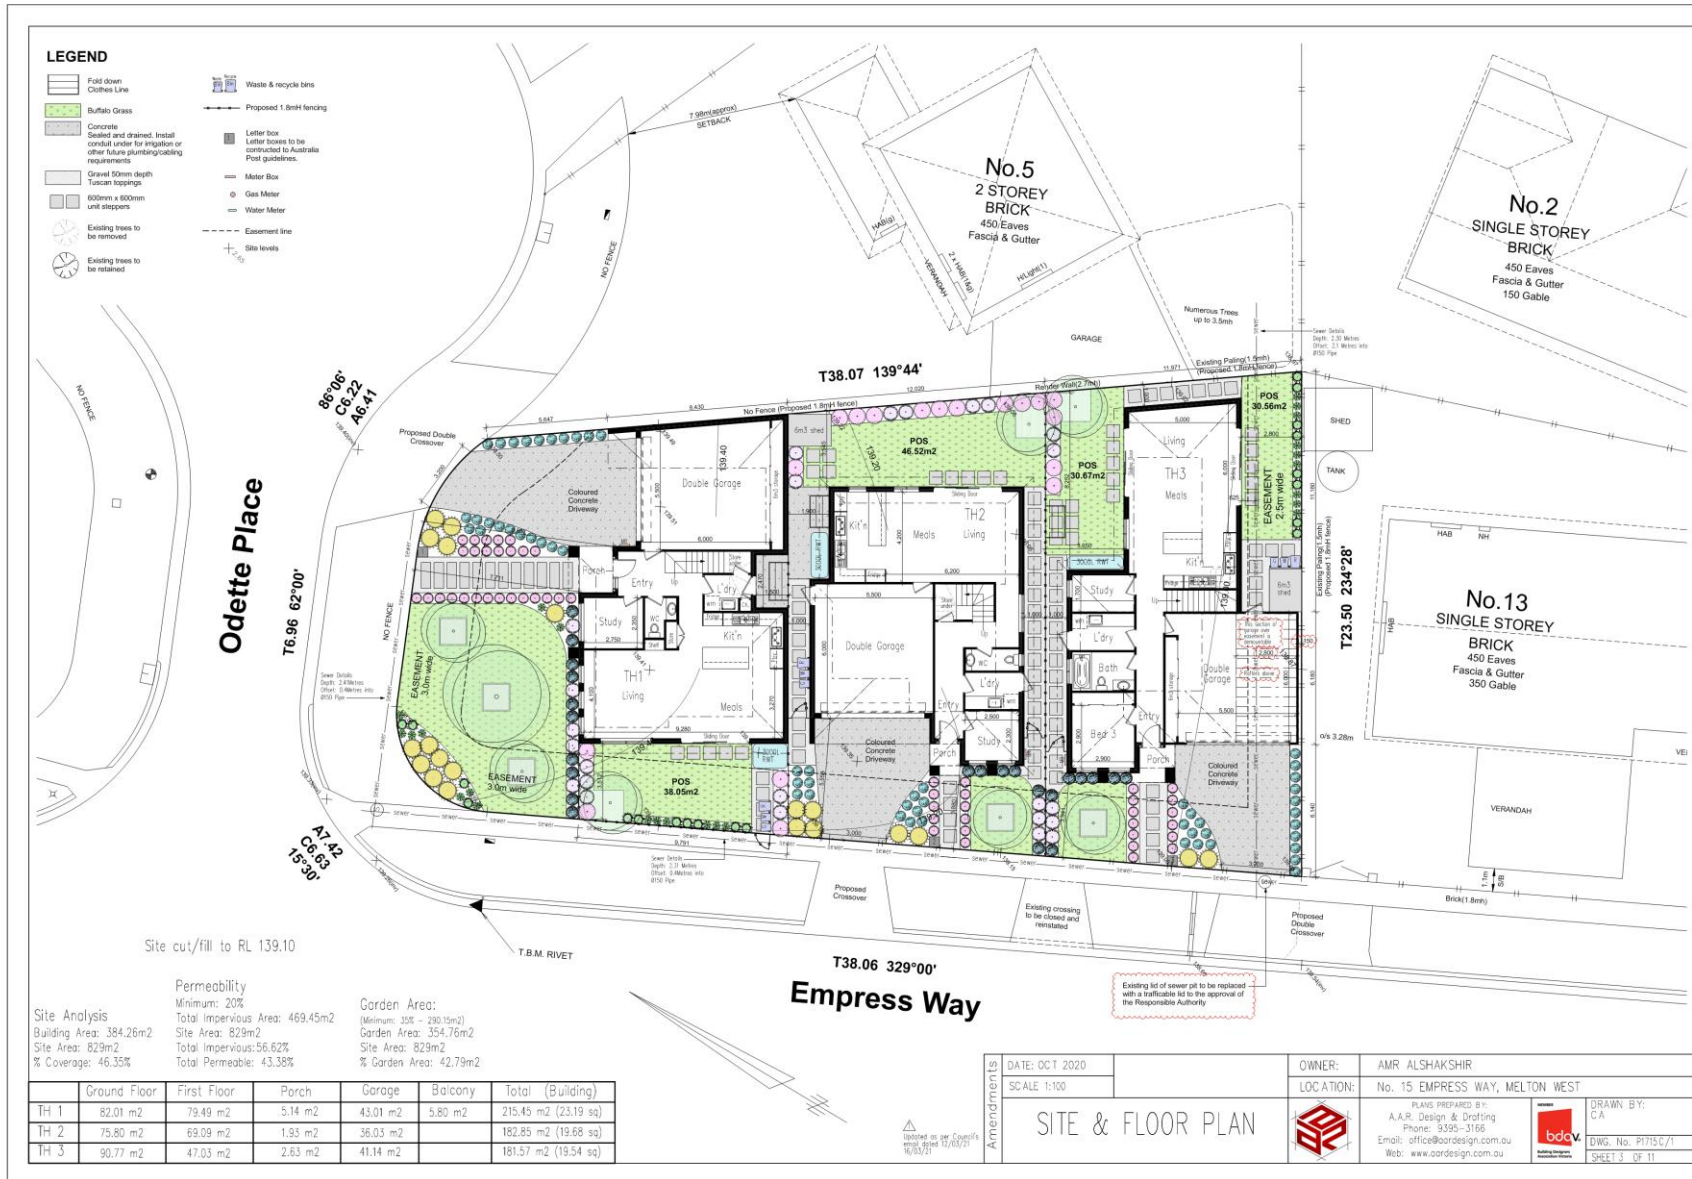

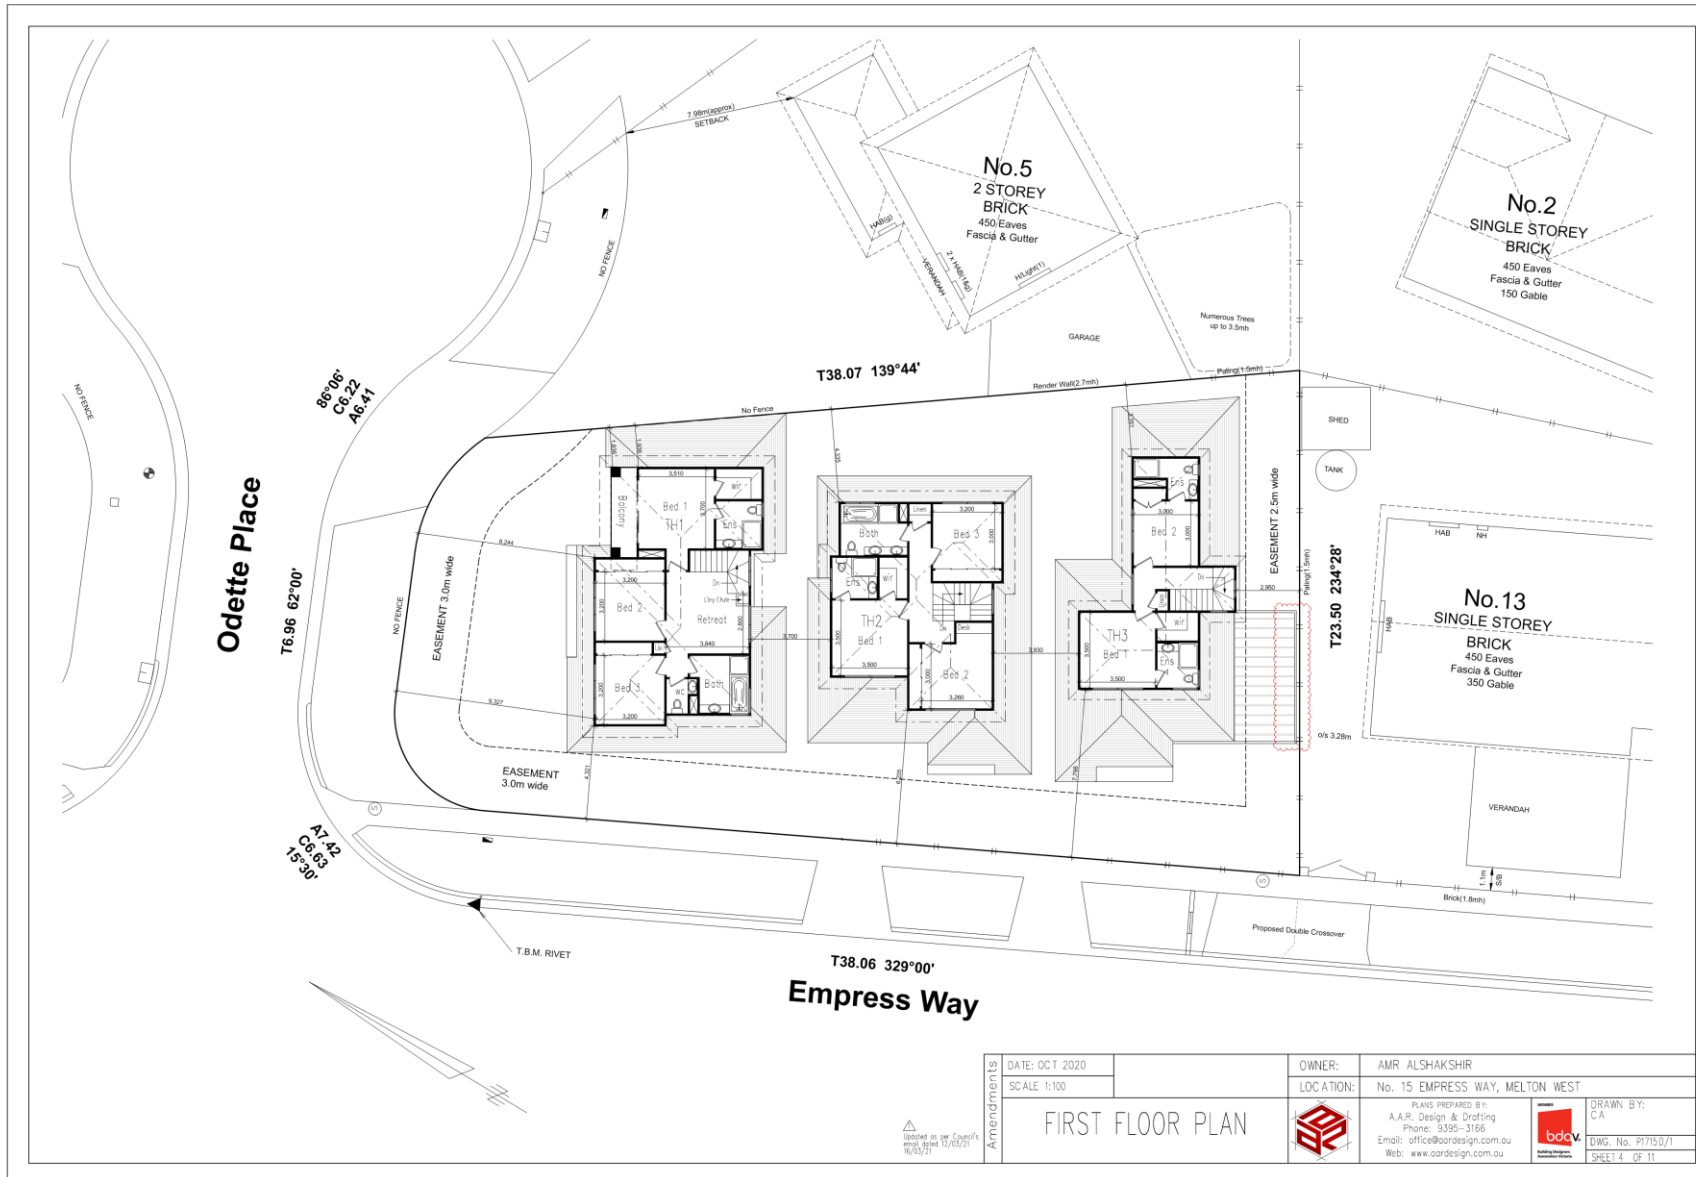

Amendments	DATE: OCT 2020	OWNER: AMR ALSHAKSHIR	DRAWN BY: C.A
	SCALE: 1:100	LOCATION: No. 15 EMPRESS WAY, MELTON WEST	
FIRST FLOOR PLAN		 PLANS PREPARED BY: A.A.R. Design & Drafting Phone: 9390-3166 Email: office@aar-design.com.au Web: www.aar-design.com.au	
Updated as per Council's email dated 12/03/21 10:03/21			







