


NOTES:

1. CONDUITS FOR GAS, WATER, ELECTRICITY AND TELECOM SERVICES TO BE LOCATED CLEAR OF PAVEMENT AND THE SUBSURFACE DRAIN.

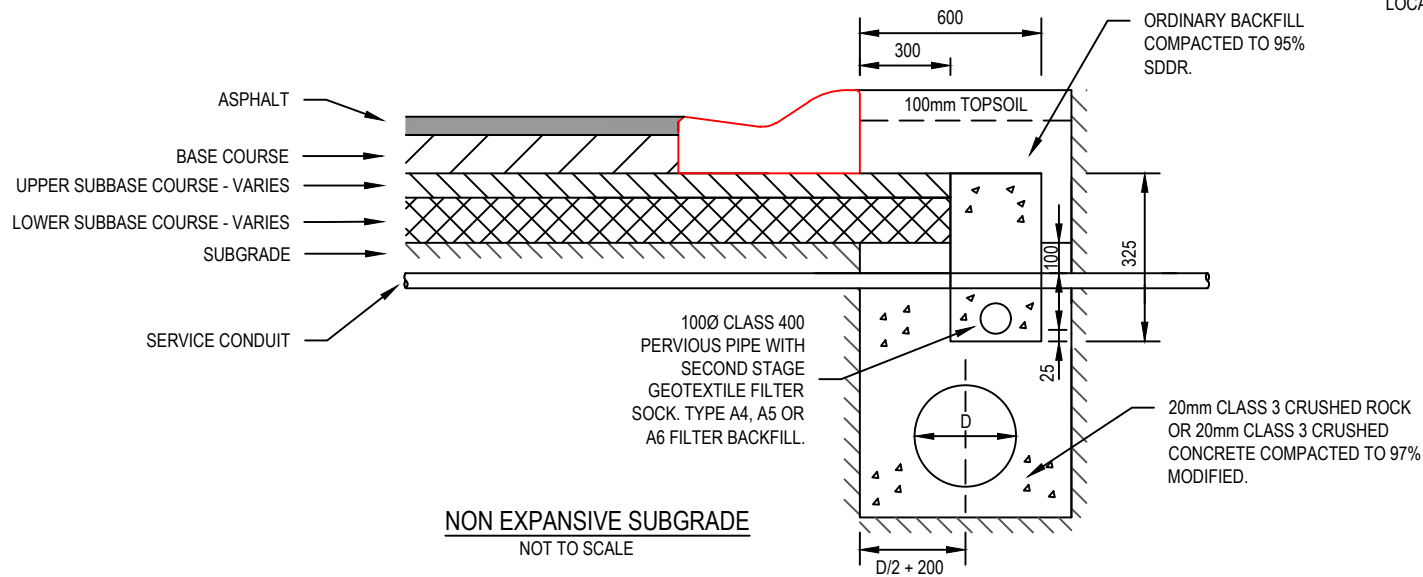

26/2/2019 10:42:13 AM

ISSUE	APPD	DATE	AMENDMENT
E			
D			
C			
B			
A	M.H	26/02/19	BASED ON EDCM 202. MOVED SUBSURFACE DRAIN LOCATION.

GENERAL NOTES



DESIGN	L.SHE
DRAWN	L.SHE
CHECKED	M.HUTCHINSON
DATE	FEB 2019

PROJECT
STANDARD DRAWING - MCC 202

DETAILS
SUBSURFACE DRAIN
BACK OF KERB

N.T.S.	
SHEET 1 OF 1	PAPER A4
DRAWING No.	REV A
FILE NAME MCC 202 - SUBSURFACE DRAIN BACK OF KERB.DWG	