


PLANS
PLAN: A05

PROJECT: UNIT DEVELOPMENT
 111 CAITLYN DRIVE
 8882402 DATE: 15/02/2018


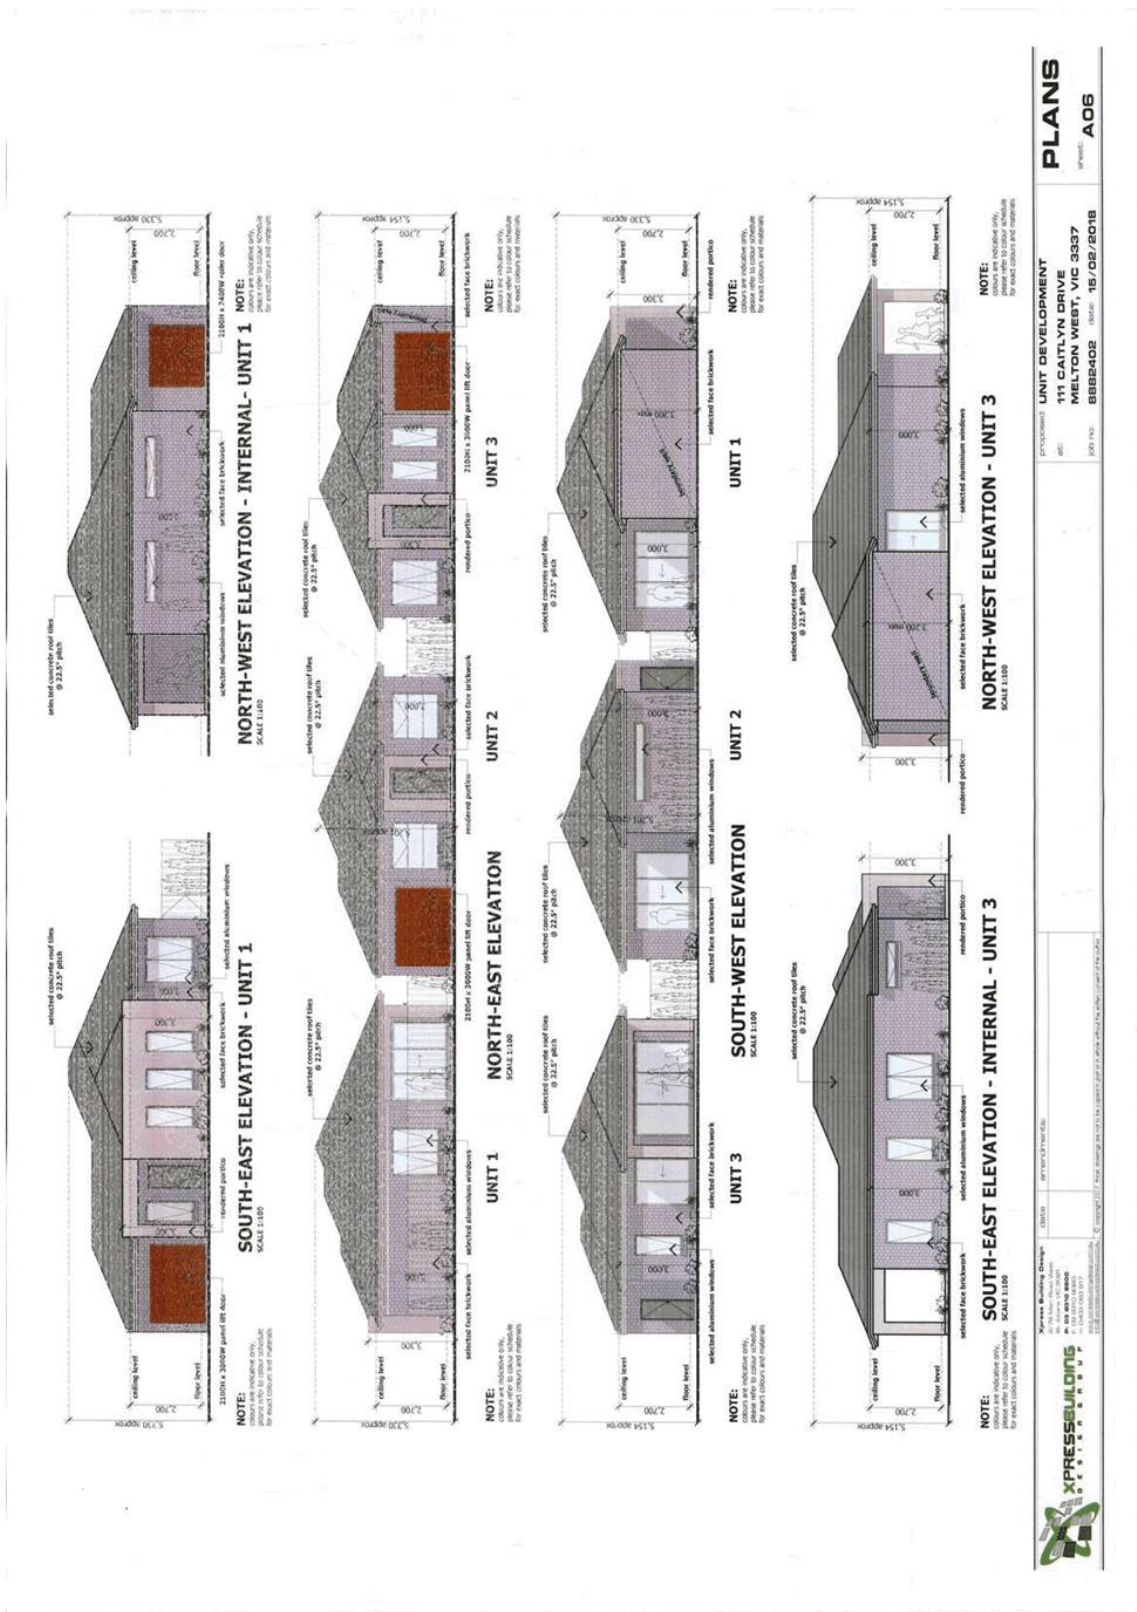





PLANS
PROJECT: A06

UNIT DEVELOPMENT
111 CAITLYN DRIVE

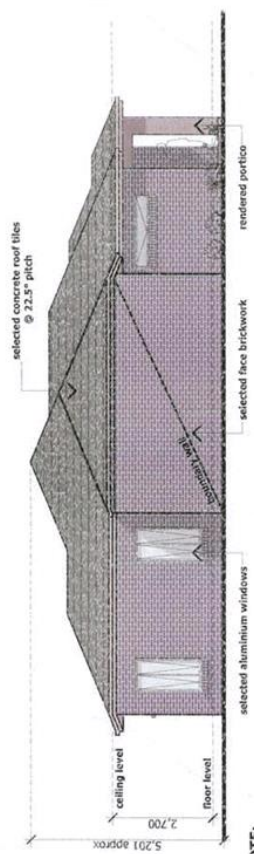

SOUTH-EAST ELEVATION - INTERNAL - UNIT 2
SCALE 1:100

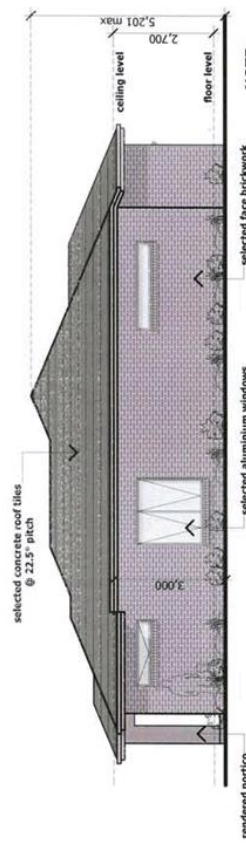

NORTH-WEST ELEVATION - INTERNAL - UNIT 2
SCALE 1:100



Xpress Building Design
 WWW.XPRESSBUILDINGDESIGN.COM.AU

DATE	DESCRIPTION

Proposed: **UNIT DEVELOPMENT**
 at: **111 CAITLYN DRIVE**
MELTON WEST, VIC 3337
 job no: **8882402** date: **15/02/2018**

PLANS
 sheet: **A07**