


Brand Architects
 19/02/2018 9:54:51 AM
 C:\Users\brand\Documents\1904_048_CCC_Ctr_04_TL_perspective\TP.dwg


Scale: 1:1000
 OA: DESIGN
 DATE: 24.04.18

MELTON CENTRAL COMMUNITY CENTRE
 237-239 Station Road
 MELTON VIC 3337

A.000 [TP 3]
 CONTEXT PLAN & DRAWING LIST



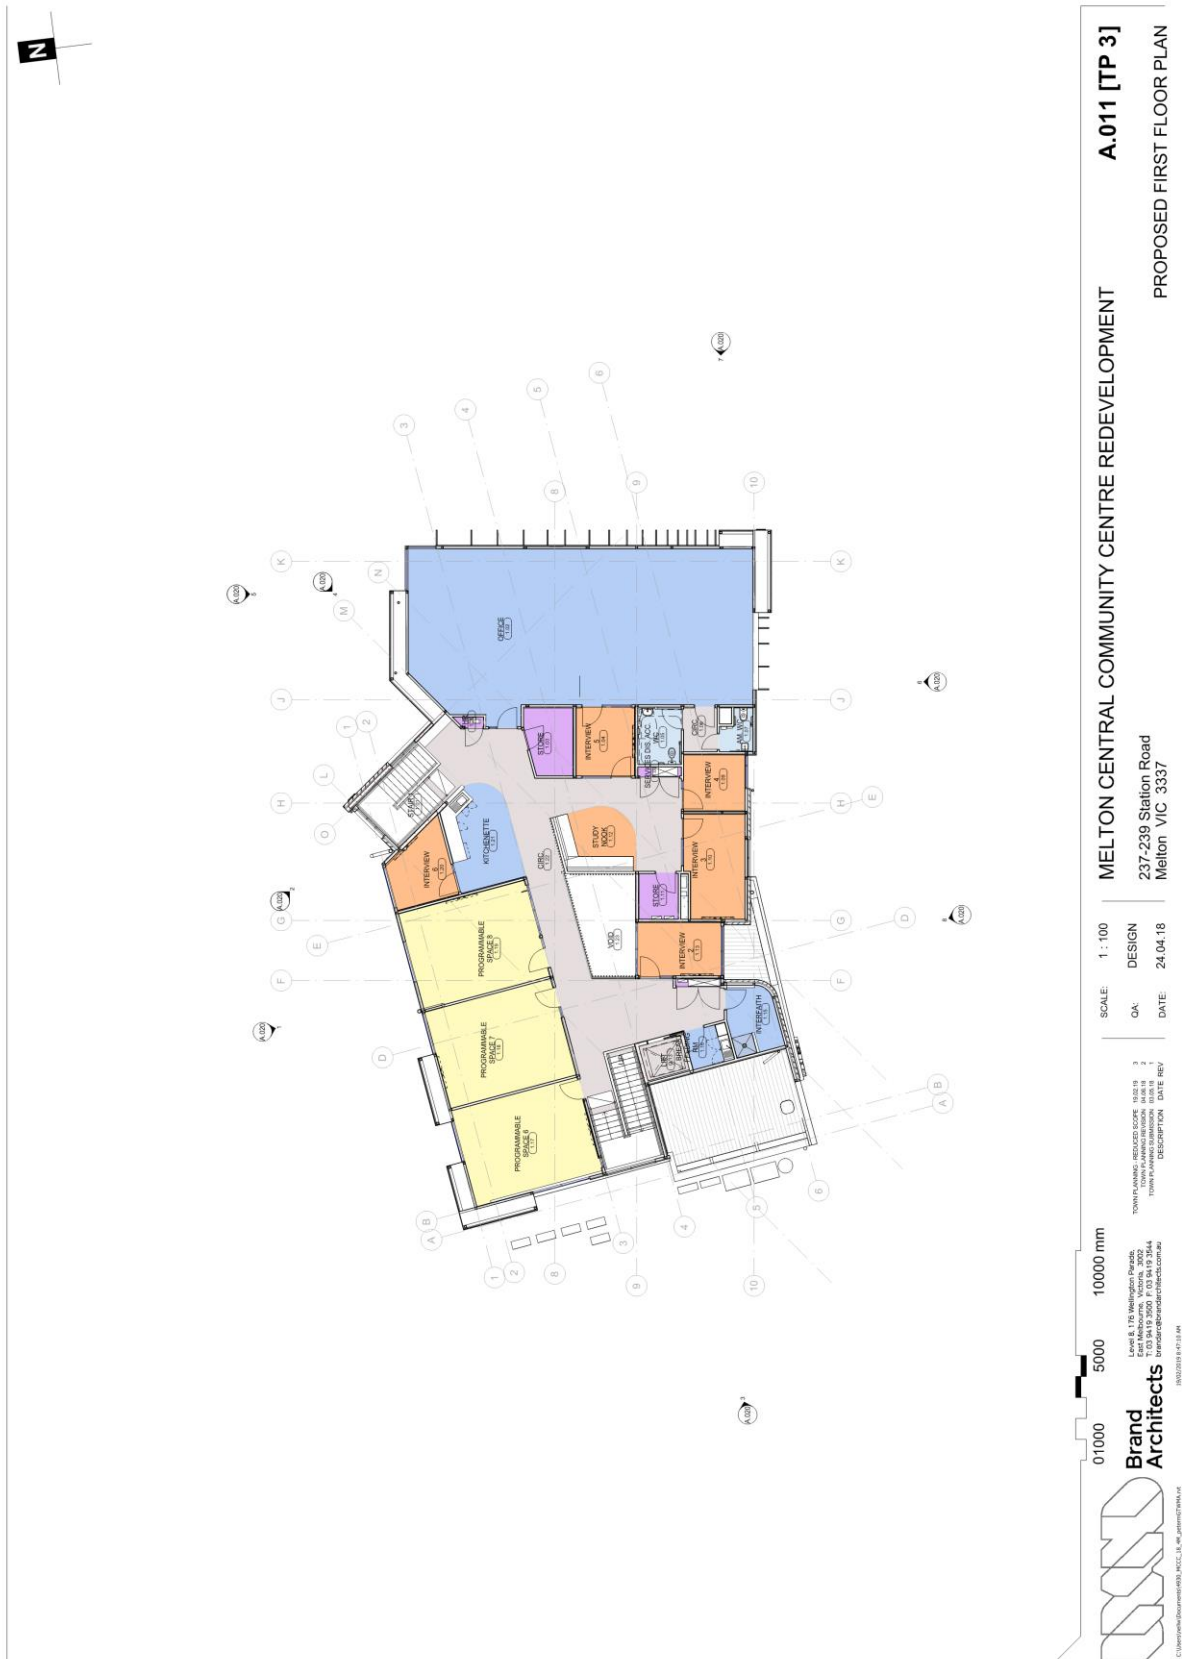

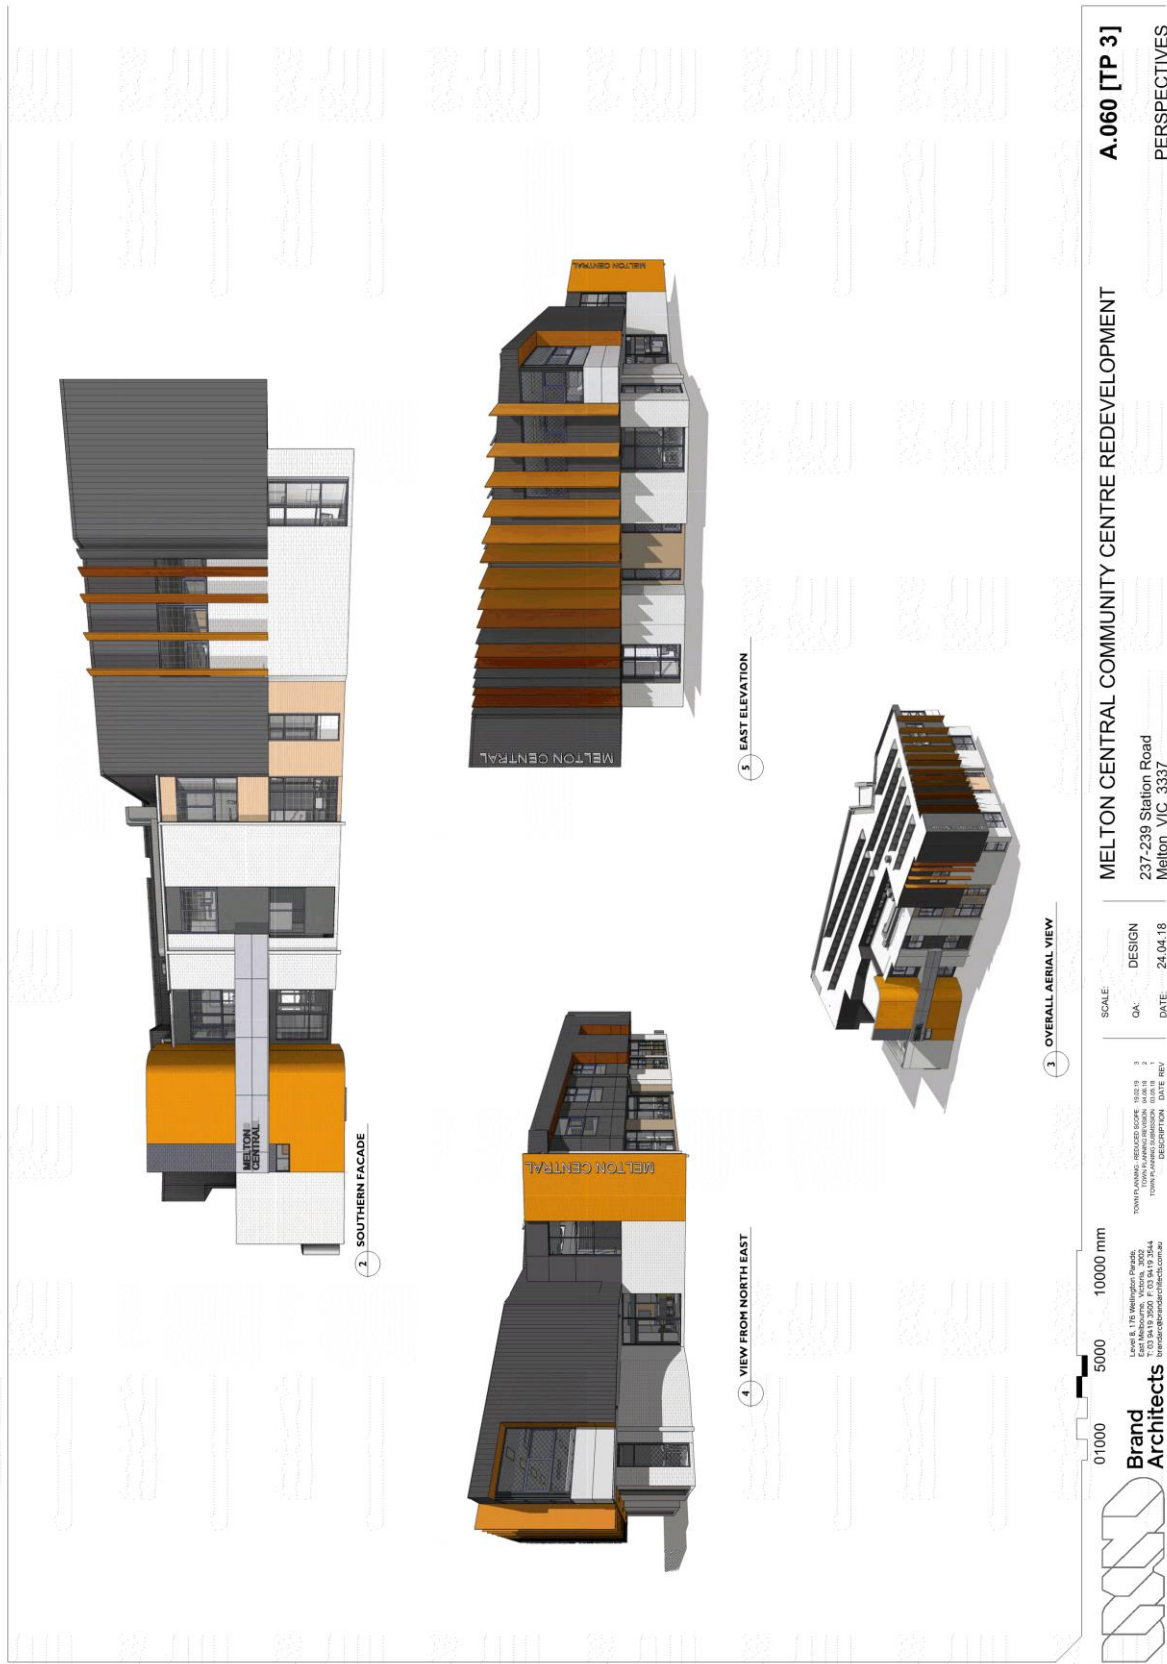

Brand Architects

01000 5000 10000 mm

SCALE: 1:1000
 OA: DESIGN
 DATE: 24.04.18

NO.	DESCRIPTION	DATE	REV
1	TOWN PLANNING - REDUCED SCOPE	18.02.18	3

MELTON CENTRAL COMMUNITY CENTRE REDEVELOPMENT
 237-239 Station Road
 Melton VIC 3337

A.060 [TP 3]
 PERSPECTIVES